



5/28/99

**\* DESIGN EXCEPTION REQUIRED FOR THE DESIGN SPEED FROM 60 MPH TO 30 MPH.**

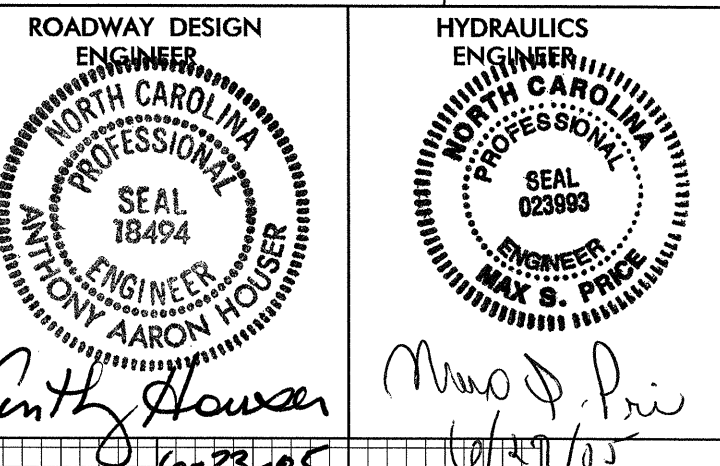


**CULVERT HYDRAULIC DATA**

DESIGN DISCHARGE	= 550 CFS
DESIGN FREQUENCY	= 25 YRS
DESIGN HW ELEVATION	= 863.3 FT
BASE DISCHARGE	= 850 CFS
BASE FREQUENCY	= 100 YRS
BASE HW ELEVATION	= 865.3 FT
OVERTOPPING DISCHARGE	= NA CFS
OVERTOPPING FREQUENCY	= 500 YRS
OVERTOPPING ELEVATION	= 872.9 FT

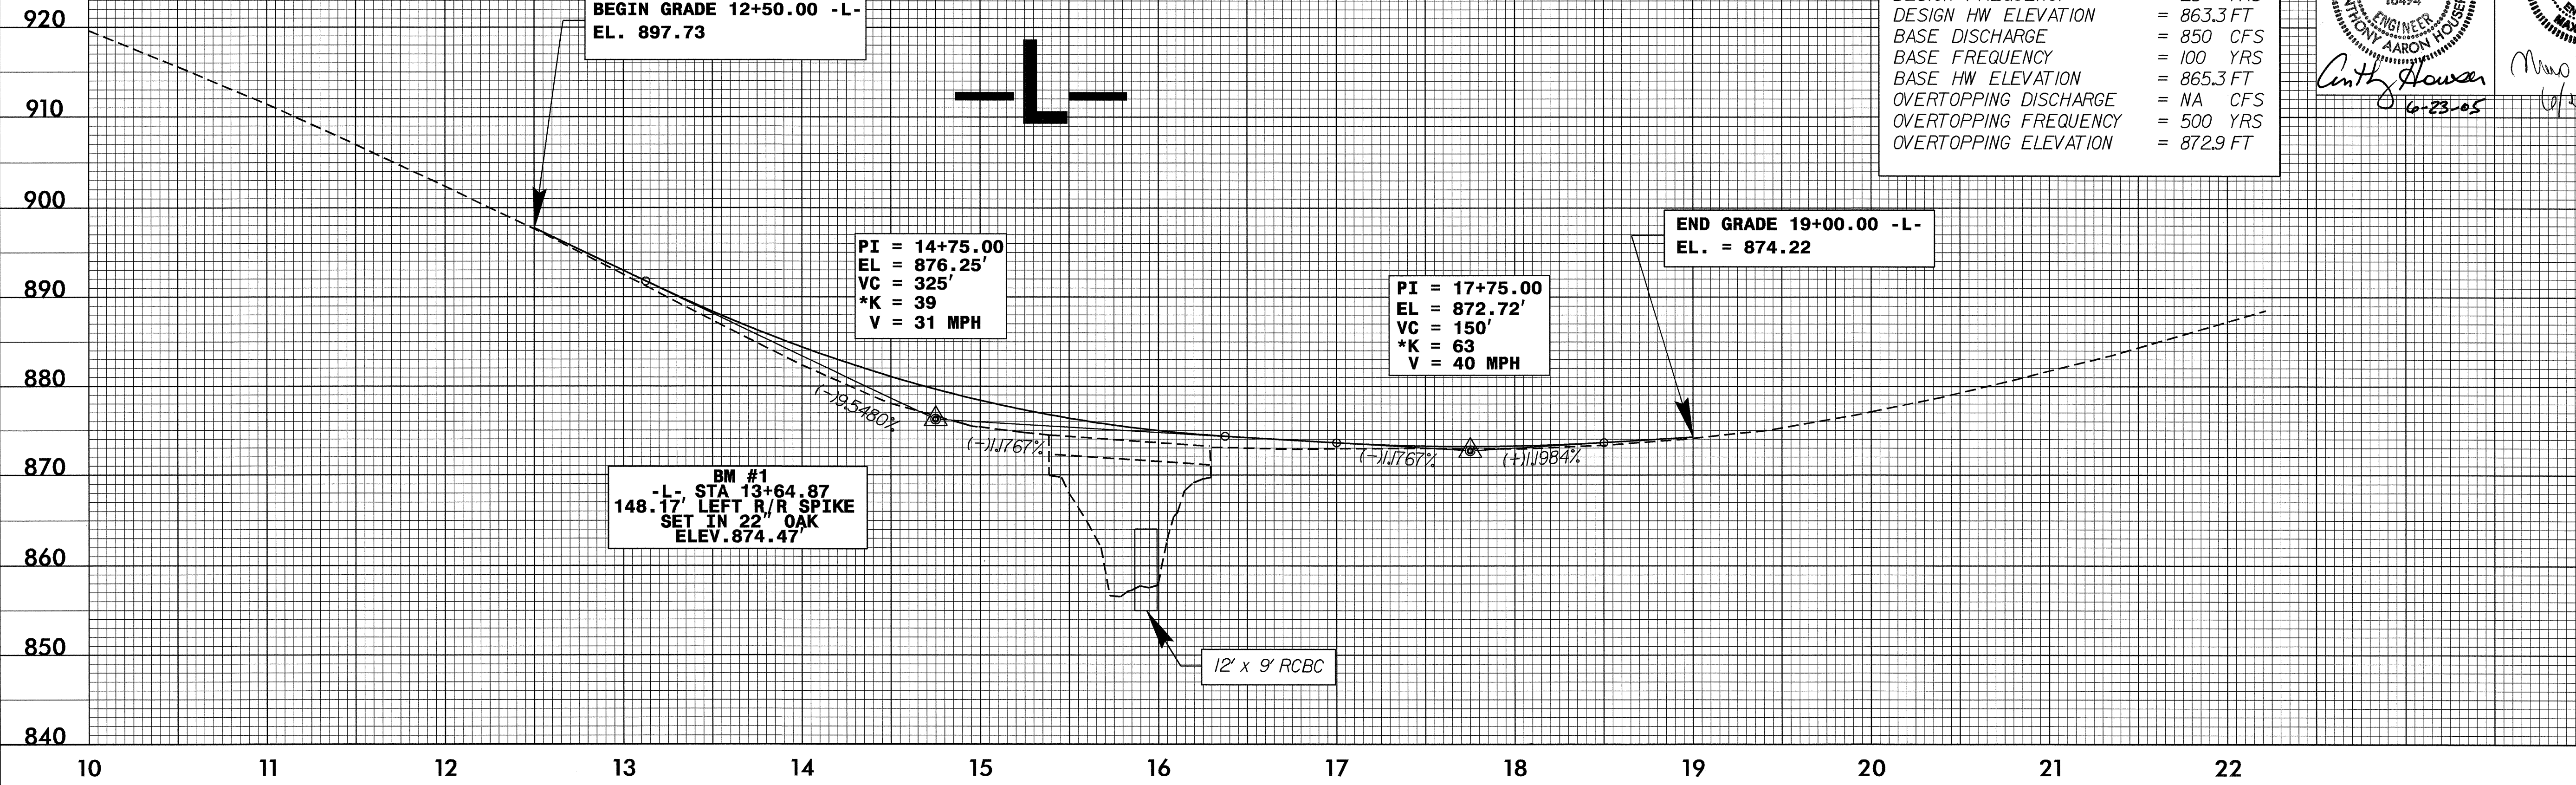

FOR -L- & -DRIVE2- PLAN, SEE SHEET 4

# -DRIVE2-

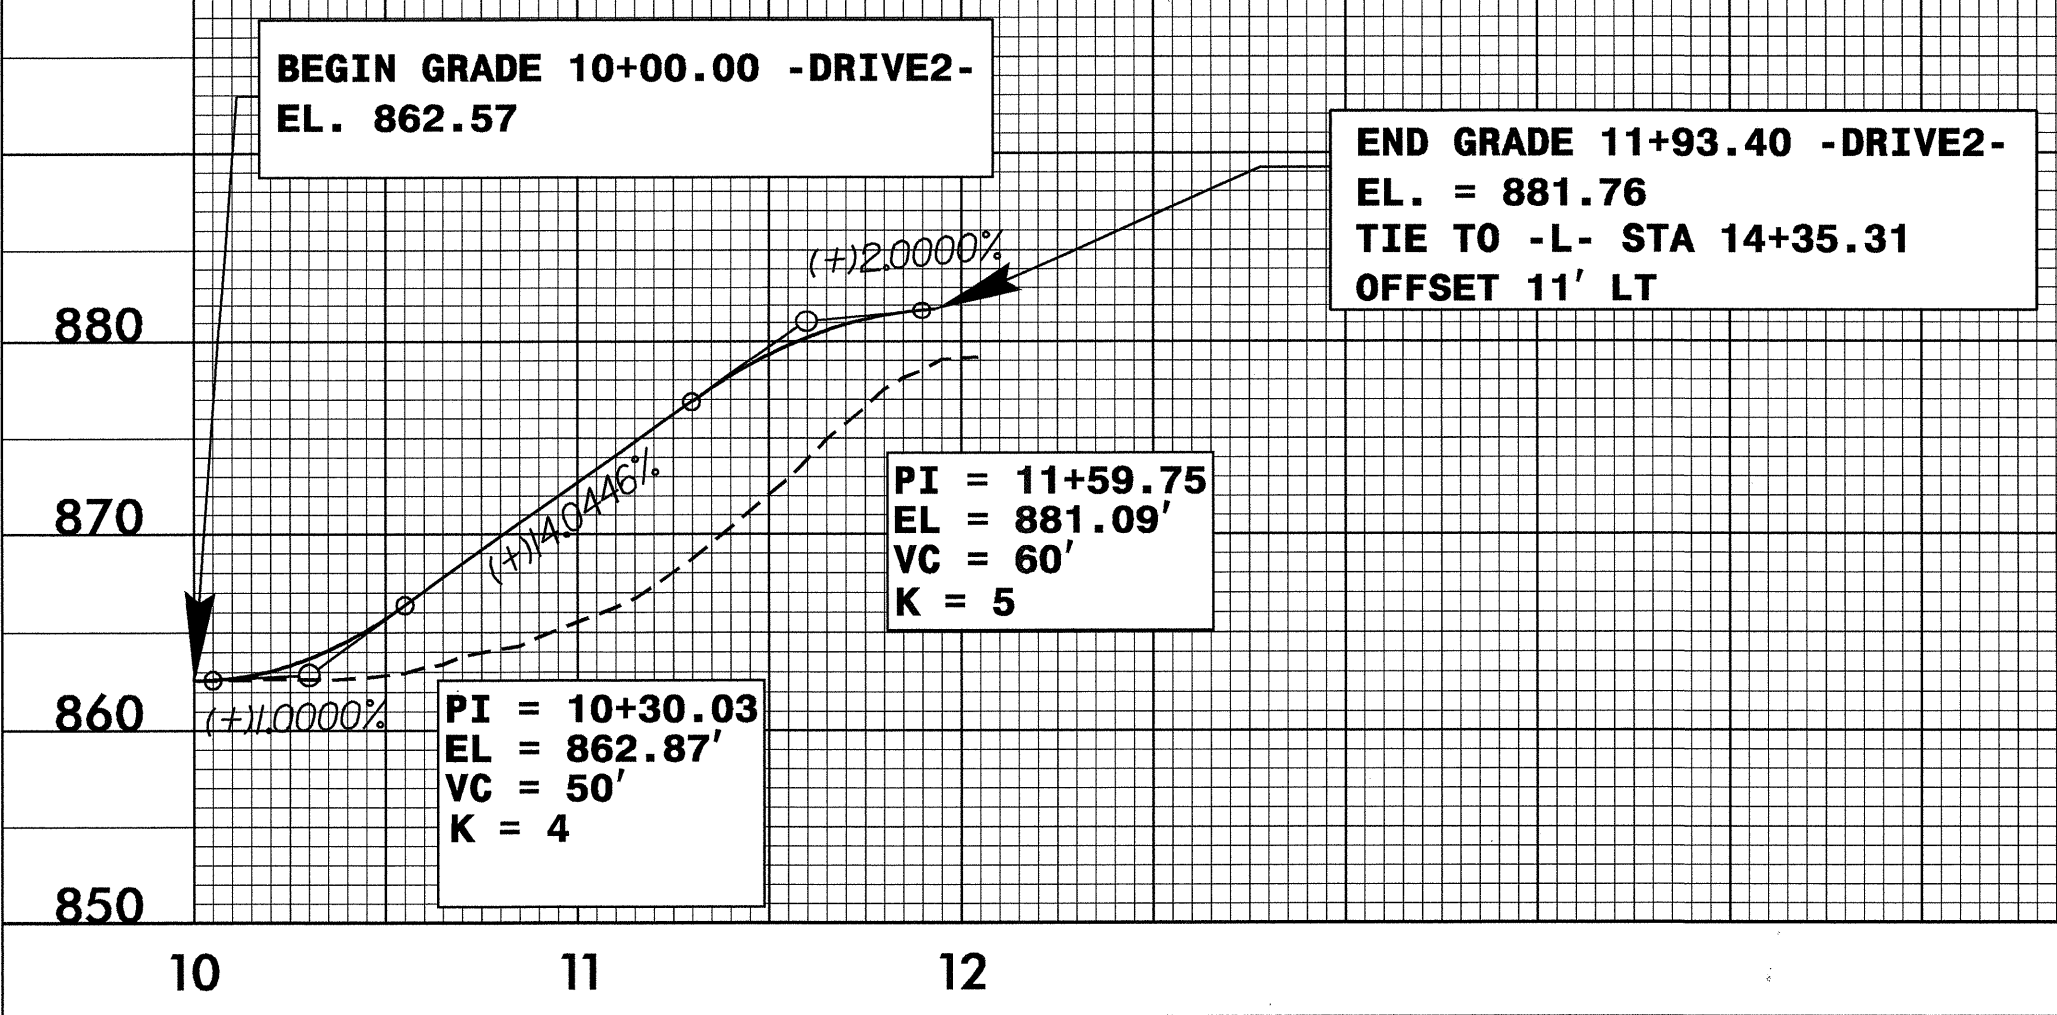

10-JUN-2005 16:14  
C:\PROJECTS\B3822\PLT  
PLOT USING ANCHOR.PLS