


N. C. DEPARTMENT OF TRANSPORTATION  
DIVISION OF HIGHWAYS  
TRAFFIC ENGINEERING BRANCH

SIGN NUMBER: SPOS002 DESIGN BY: MB ALLEN DATE: 1/6/02  
TYPE: D CHECKED BY: STD. #: 0  
QUANTITY: 18 PROJECT ID: B-3822 DIV: 7/C  
WIDTH x HEIGHT: 48" x 12" BACKGROUND COLOR: ORANGE  
SIGN AREA: 4.00 SQ. FT. COPY COLOR: BLACK  
BORDER TYPE: RECESS MAJ COPY SERIES: 0  
RECESS: 0.375" MAT'L: TO BE DETERMINED  
BORDER WIDTH: 0.375" TO BE MOUNTED WITH DETOUR  
RADIUS: 1.5" SIGNING

NOTES:  
- Legend and border shall be direct applied  
- not reflective sheeting.  
- Background shall be Type VII, VIII OR IX  
- reflective sheeting.

SIGN DETAIL

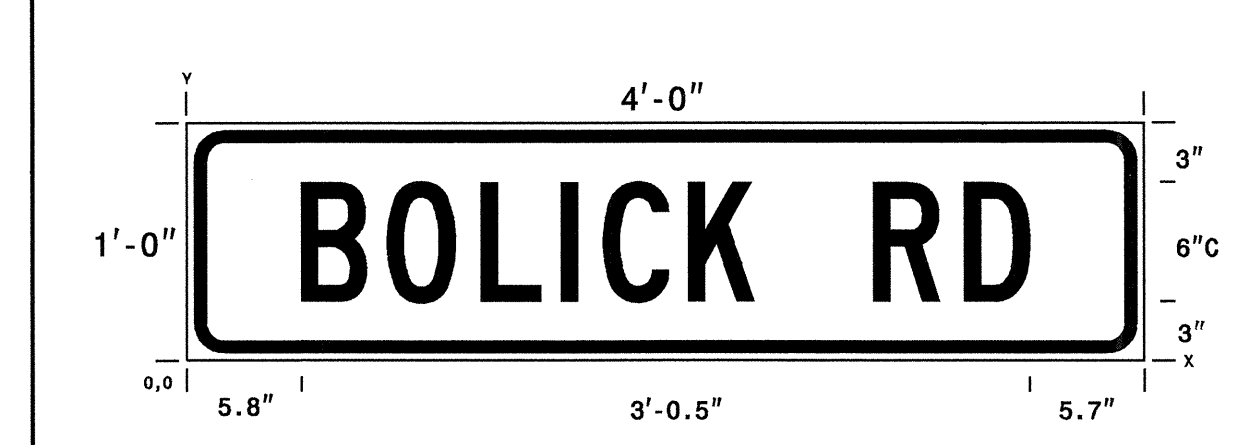

DIMENSIONS IN INCHES SPACINGS ARE TO START OF NEXT LETTER

Y	LETTER SPACINGS												HT
FONT	B	O	L	I	C	K	R	D					LEN
3.0	5.8	4.3	4.7	4.0	2.1	4.3	3.3	6.0	4.5	3.3	5.7		6.0
C													36.5

PHASING

- STEP 1: - CONTRACTOR SHALL INSTALL ALL OFF-SITE DETOUR SIGNS (SEE SHEET TCP-3) AND USING ROADWAY STANDARD DRAWING NO. 1101.03, SHEET 1 OF 9, CLOSE SR 1706 (BOLICK ROAD/-L-) FROM STA. 12+50 +/- -L- TO STA. 19+00 +/- -L-.
- STEP 2: - CONTRACTOR SHALL CONSTRUCT PROPOSED STRUCTURE AND ROADWAY UP TO, BUT NOT INCLUDING THE FINAL LAYER OF SURFACE COURSE (SEE CONSTRUCTION PLANS).  
- CONTRACTOR SHALL PLACE TEMPORARY PAVEMENT MARKINGS (PAINT) ON SR 1706 (BOLICK ROAD/-L-) FOR A TWO-LANE, TWO-WAY TRAFFIC PATTERN.  
- CONTRACTOR SHALL INSTALL WORK ZONE WARNING SIGNS (SEE SHEET TCP-4) AND OPEN SR 1706 (BOLICK ROAD/-L-) TO TRAFFIC.
- STEP 3: - CONTRACTOR SHALL, USING ROADWAY STANDARD DRAWING NUMBER 1101.02, SHEET 1 OF 7:  
-- COMPLETE CONSTRUCTION OF PROPOSED SR 1706 (BOLICK ROAD/-L-) UP TO AND INCLUDING THE FINAL LAYER OF SURFACE COURSE (SEE CONSTRUCTION PLANS).  
-- PLACE THE FINAL PAVEMENT MARKINGS (PAINT) ON PROPOSED SR 1706 (BOLICK ROAD/-L-) FOR A TWO-LANE, TWO-WAY TRAFFIC PATTERN AND OPEN TO TRAFFIC.
- STEP 4: - CONTRACTOR SHALL REMOVE ALL TRAFFIC CONTROL DEVICES.

NOTES

- ALL DETOUR SIGNS ARE BLACK ON ORANGE.
- ALL DETOUR SIGN LOCATIONS ARE APPROXIMATE.
- SEE ROADWAY STANDARD DRAWING NO. 1101.03 SHEET 1 OF 9 FOR ADDITIONAL WORK ZONE SIGNS ON SR 1706 (BOLICK RD.) (-L-).

APPROVED:	DATE: 2/2/05	<b>OFF-SITE DETOUR &amp; PHASING</b>							
SCALE: NONE	DATE: 7/05	<table border="1"> <tr> <th colspan="2">REVISIONS</th> </tr> <tr> <td> </td> <td> </td> </tr> <tr> <td> </td> <td> </td> </tr> </table>		REVISIONS					
REVISIONS									
DWG. BY: KPB	DESIGN BY: KPB	<table border="1"> <tr> <td>REVIEWED BY: JWG</td> <td>CADD FILE</td> </tr> </table>		REVIEWED BY: JWG	CADD FILE				
REVIEWED BY: JWG	CADD FILE								

28-JUL-2005 12:02  
 \\lets-ccf\503\3822\Traffic\TrafficControl\top\b-3822.tc\_top2.dgn  
 kbradwell AT WZTC224240

