



8/23/99

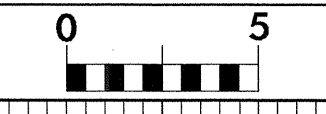

PROJ. REFERENCE NO.	SHEET NO.
B-3822	X-8

70 60 50 40 30 20 10 0 10 20 30 40 50 60 70

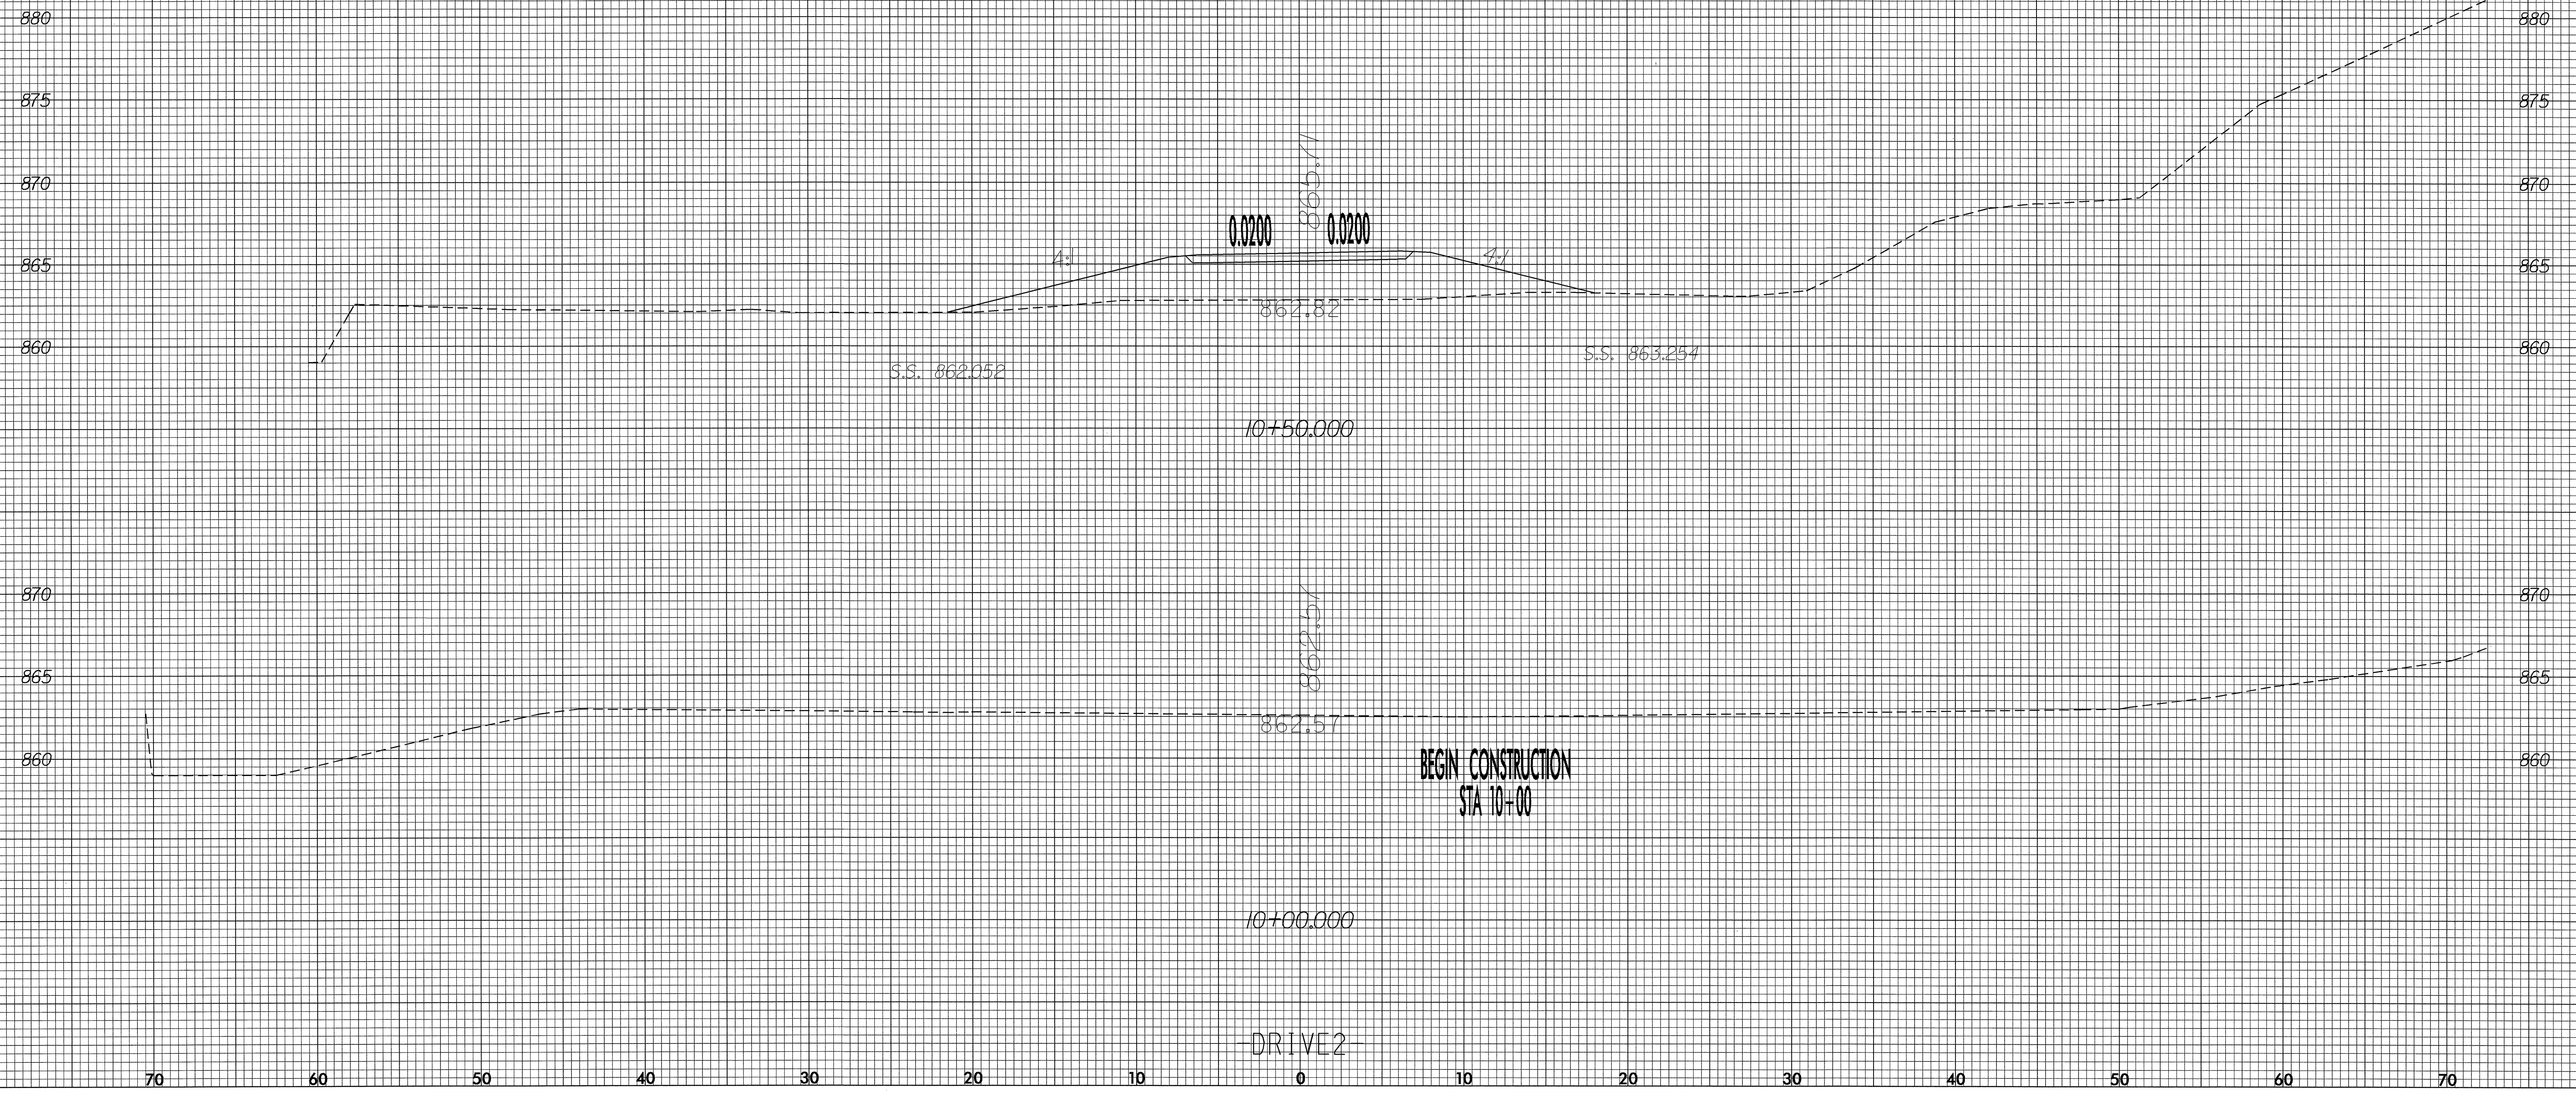

13-MAY-2005 14:44
C:\xsc\drive2\p1\RD223171