
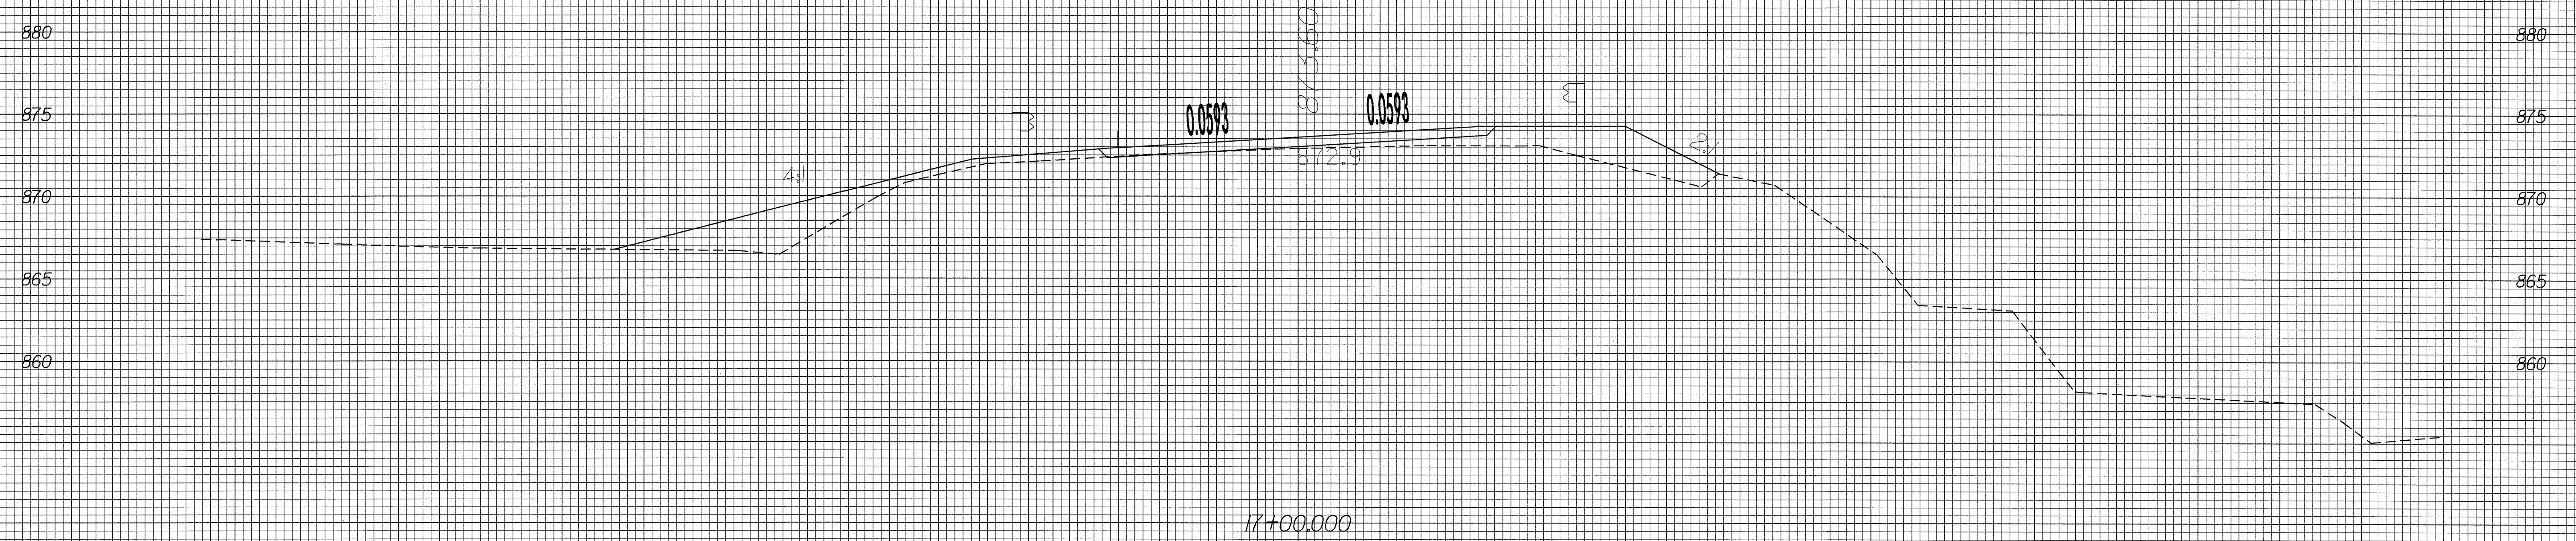


8/23/99

70 60 50 40 30 20 10 0 10 20 30 40 50 60 70

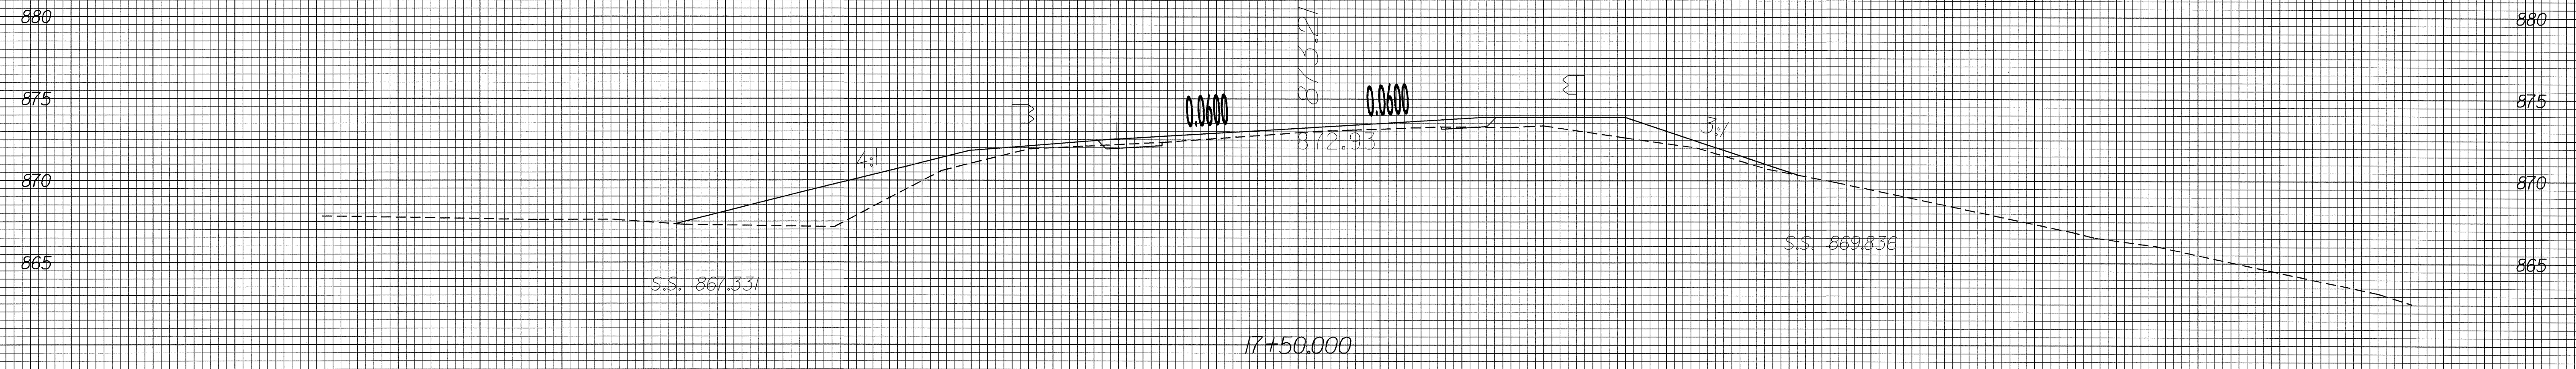

70 60 50 40 30 20 10 0 10 20 30 40 50 60 70

13-JUN-2005 08:53
C:\XCS\XPL\USER\NAMESS