

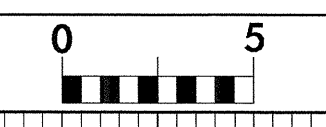


8/23/99

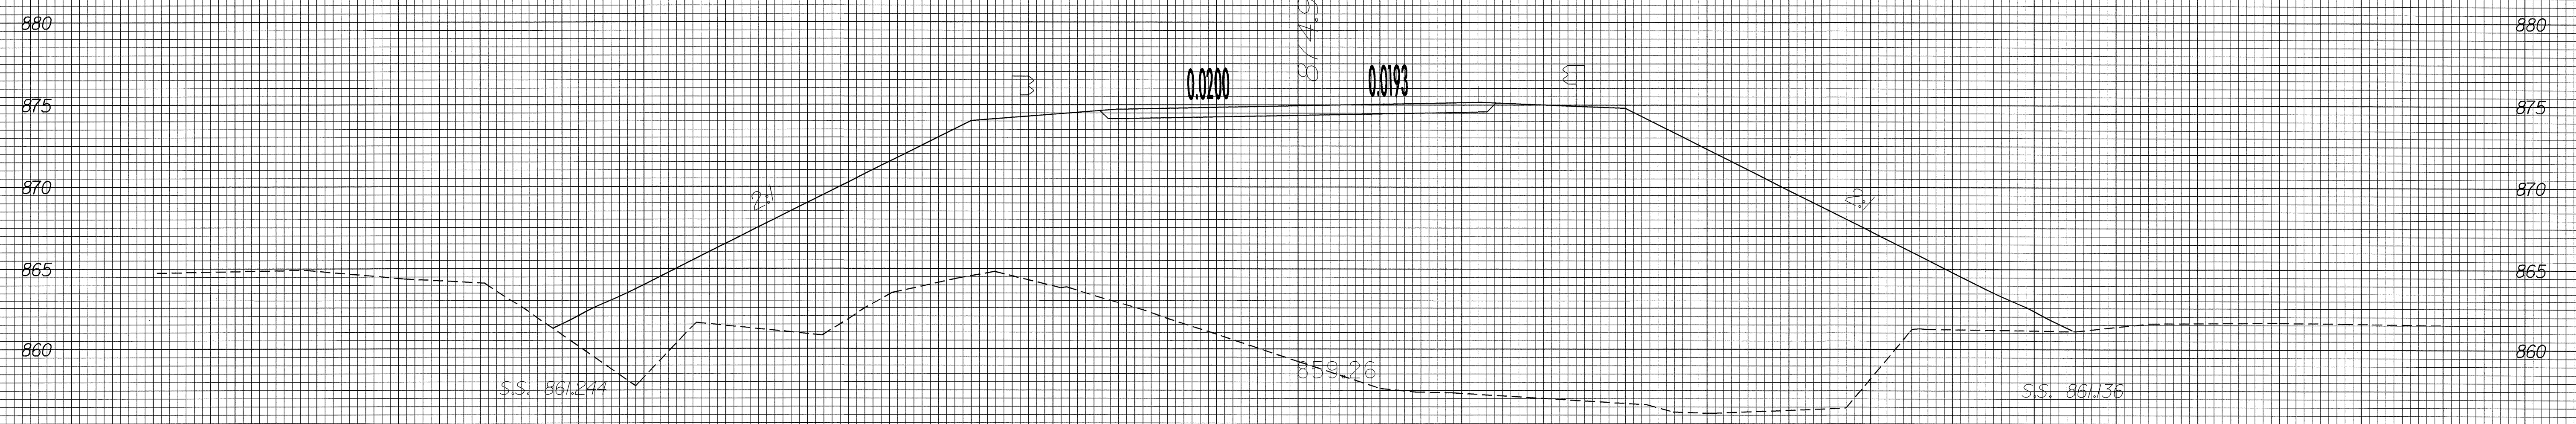

PROJ. REFERENCE NO. B-3822	SHEET NO. X-5
-------------------------------	------------------

70 60 50 40 30 20 10 0 10 20 30 40 50 60 70

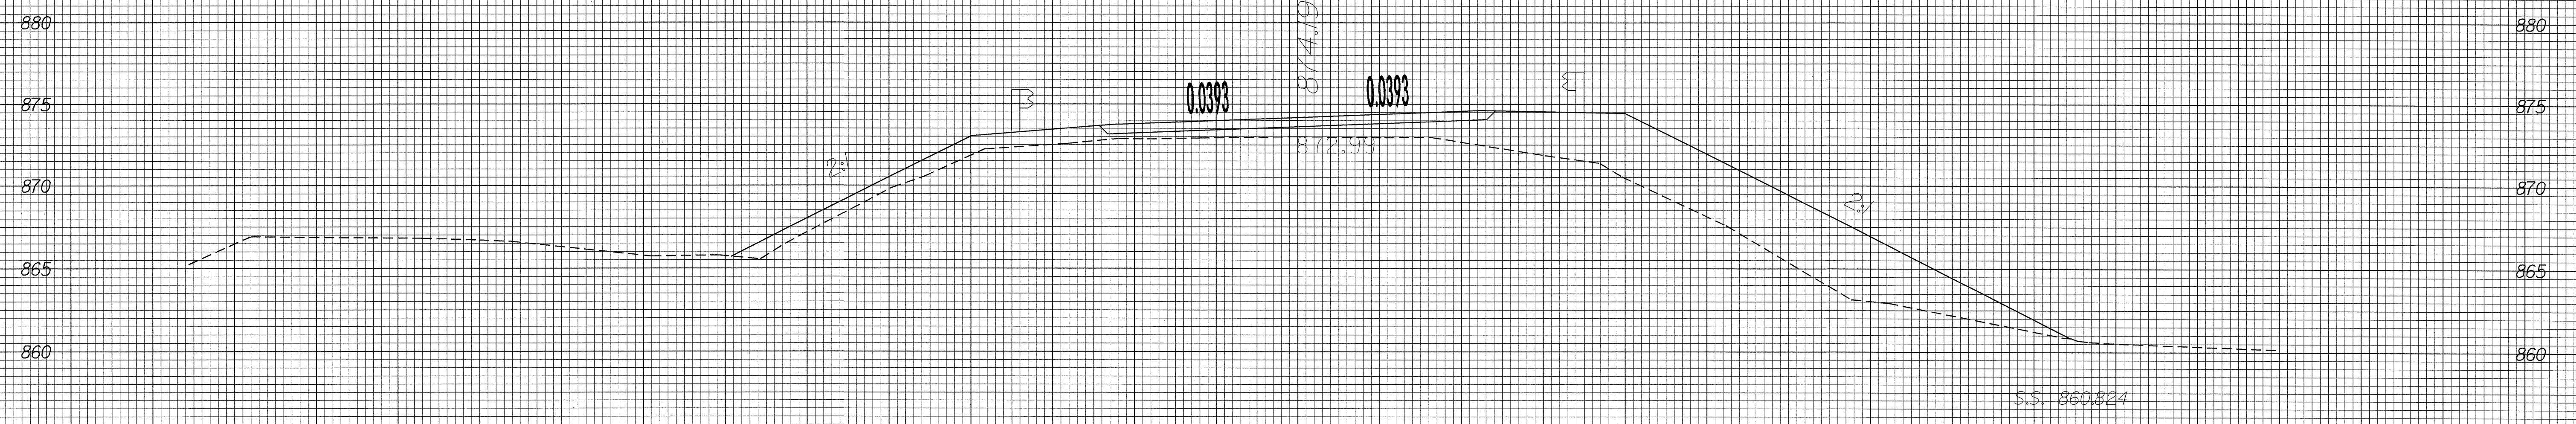

70 60 50 40 30 20 10 0 10 20 30 40 50 60 70

13-JUN-2005 08:53  
P:\SEC\XPL\BESS\BERRAMESS