



8/23/99

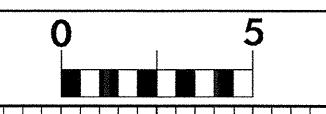


PROJ. REFERENCE NO.
B-3822

SHEET NO.
X-1

70 60 50 40 30 20 10 0 10 20 30 40 50 60 70

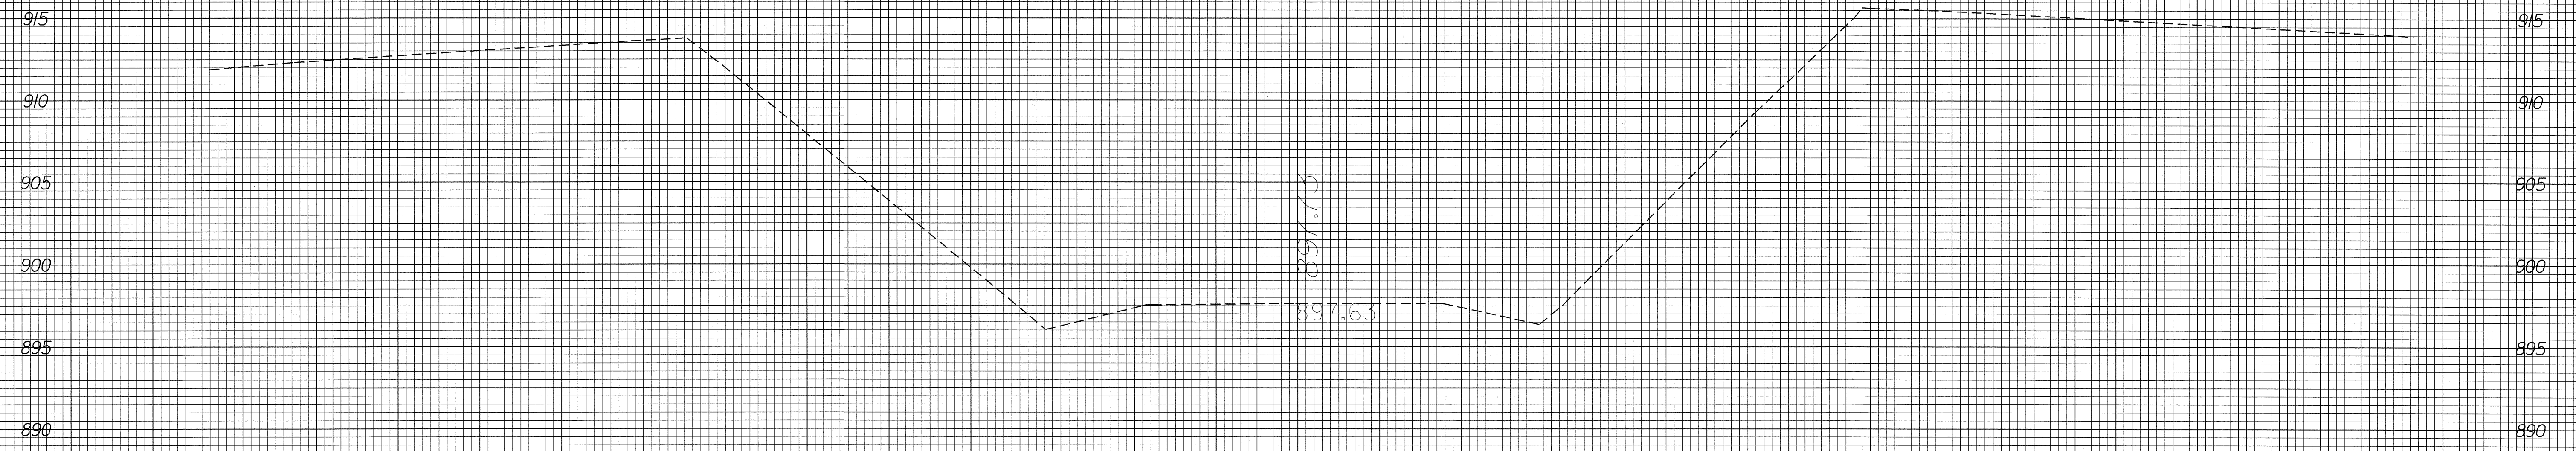

12+50.000
BEGIN CONSTRUCTION
STA 12+50

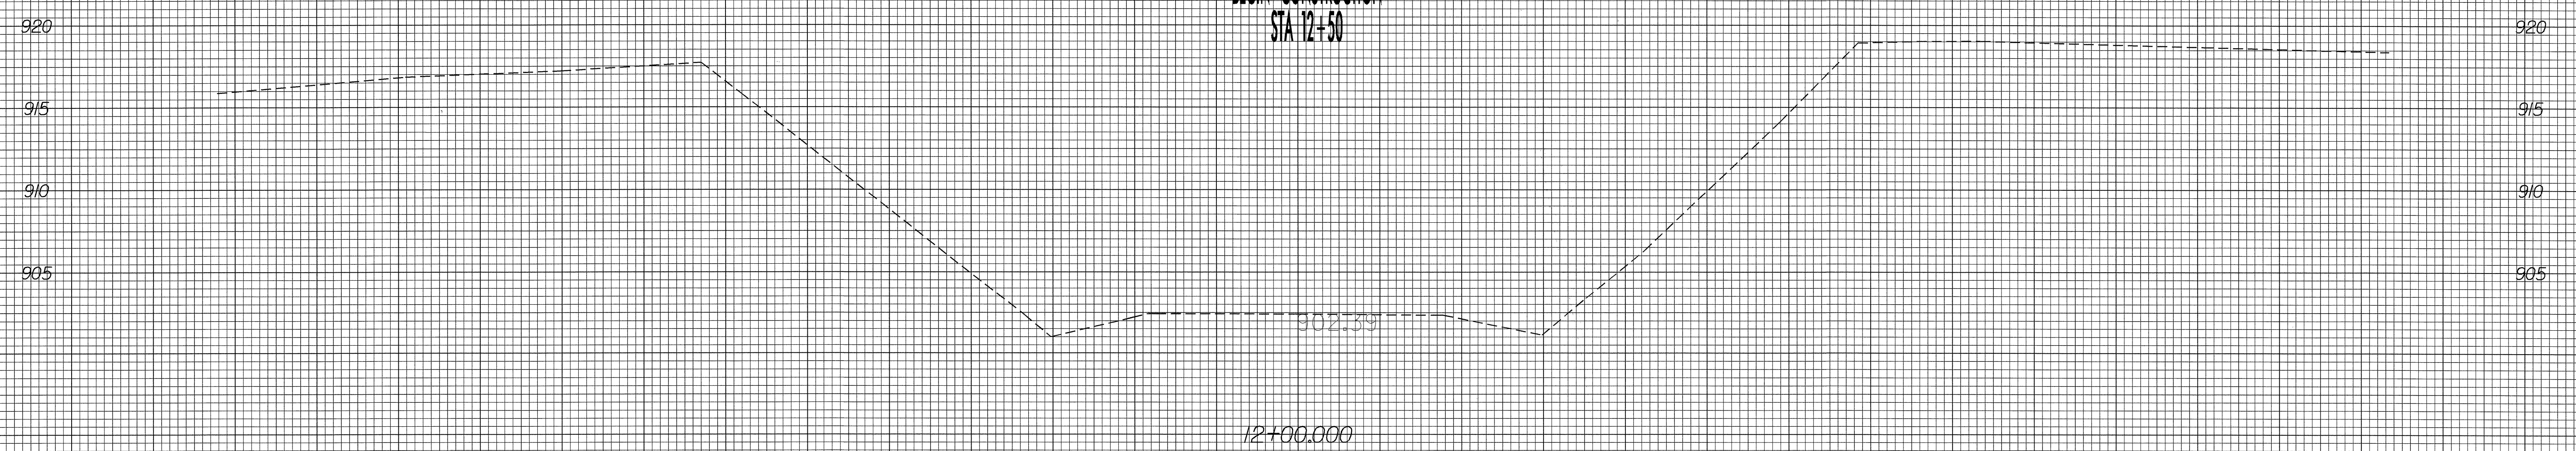

70 60 50 40 30 20 10 0 10 20 30 40 50 60 70

13-JUN-2005 08:50
P:\XSC\XP01
BSS\$BGERNAME\$