
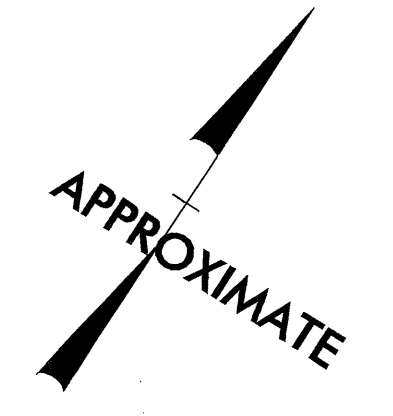
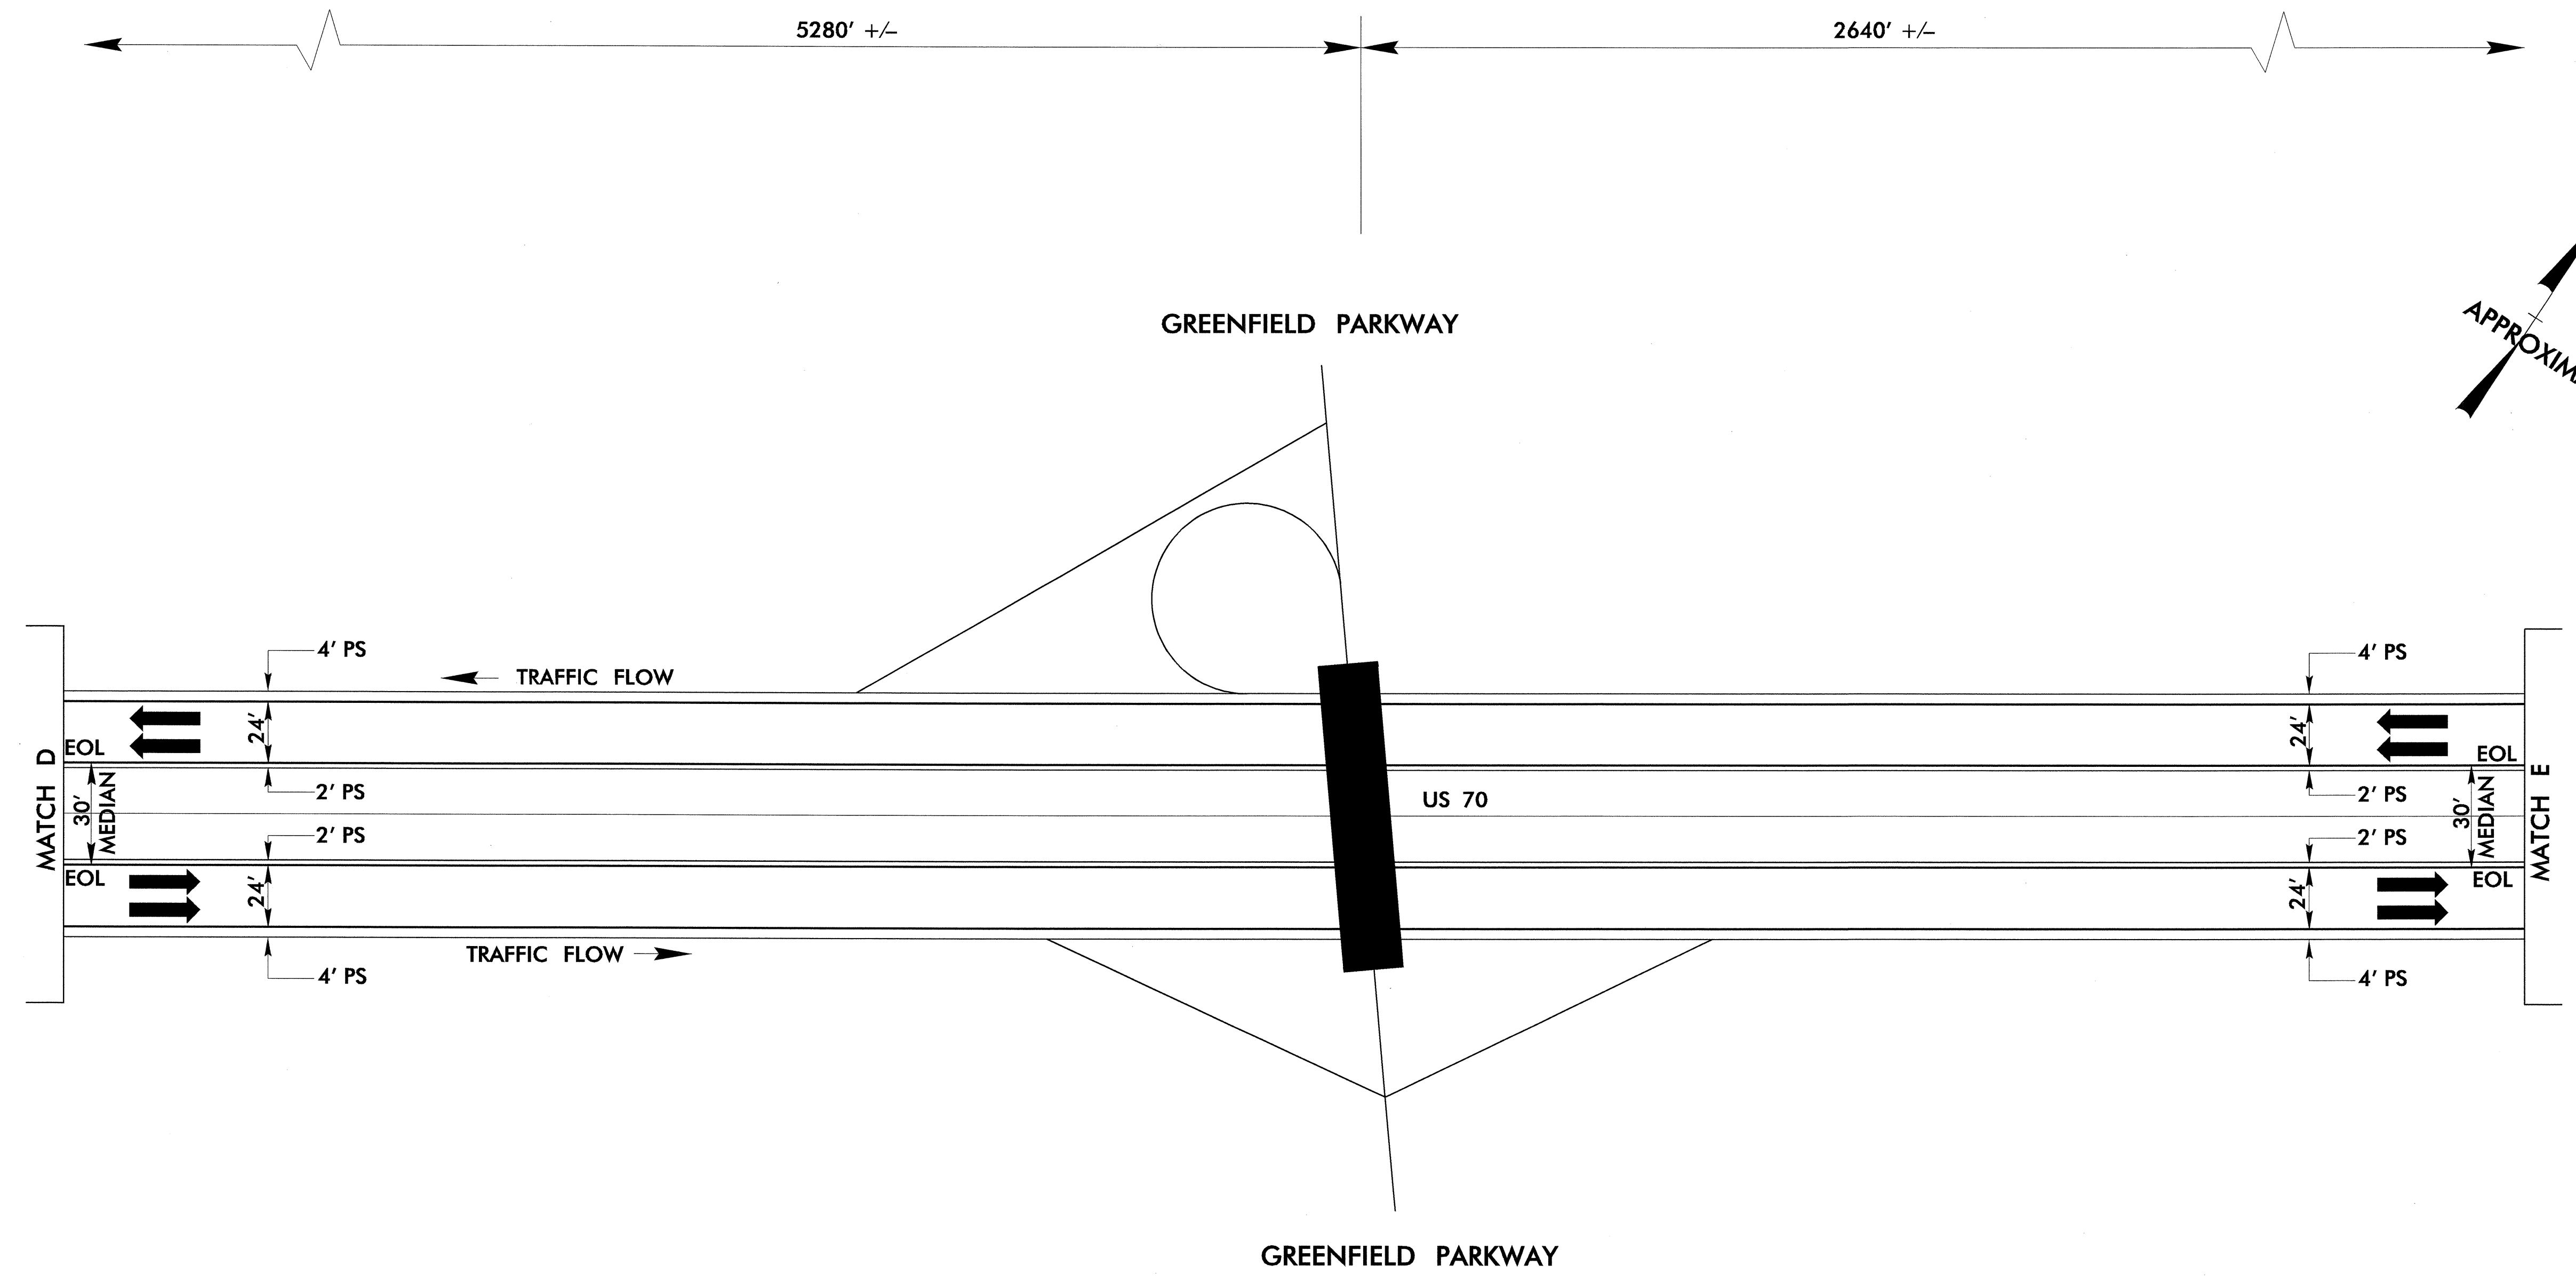


5/14/99

SEGMENT E: US 70 VANDORA SPRINGS ROAD INTERCHANGE TO JOHNSTON COUNTY LINE

PROJECT REFERENCE NO. R-4404	SHEET NO. 40
RW SHEET NO.	

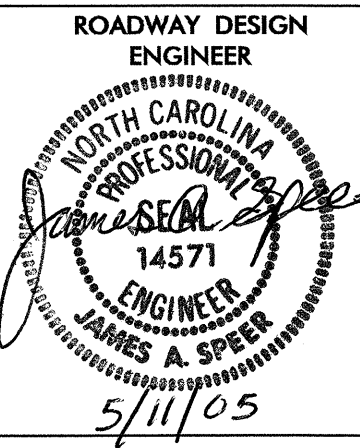

NOTE: THE ENGINEER SHOULD MAKE FIELD ADJUSTMENTS AS NECESSARY TO PREVENT INVOLVEMENT WITH DRAINAGE STRUCTURES, PIPES, ETC.

NOTE: FIELD DRILLING OR PUNCHING AND SPLICING OF GUARDRAIL MAY BE REQUIRED FOR THE ATTACHMENT OF PROPOSED GUARDRAIL TO EXISTING GUARDRAIL

NOT TO SCALE

18 MAR 2005 09:14 R4404_RDY_DSIN2D.DGN
RD212399_Psh40
DWGardner