
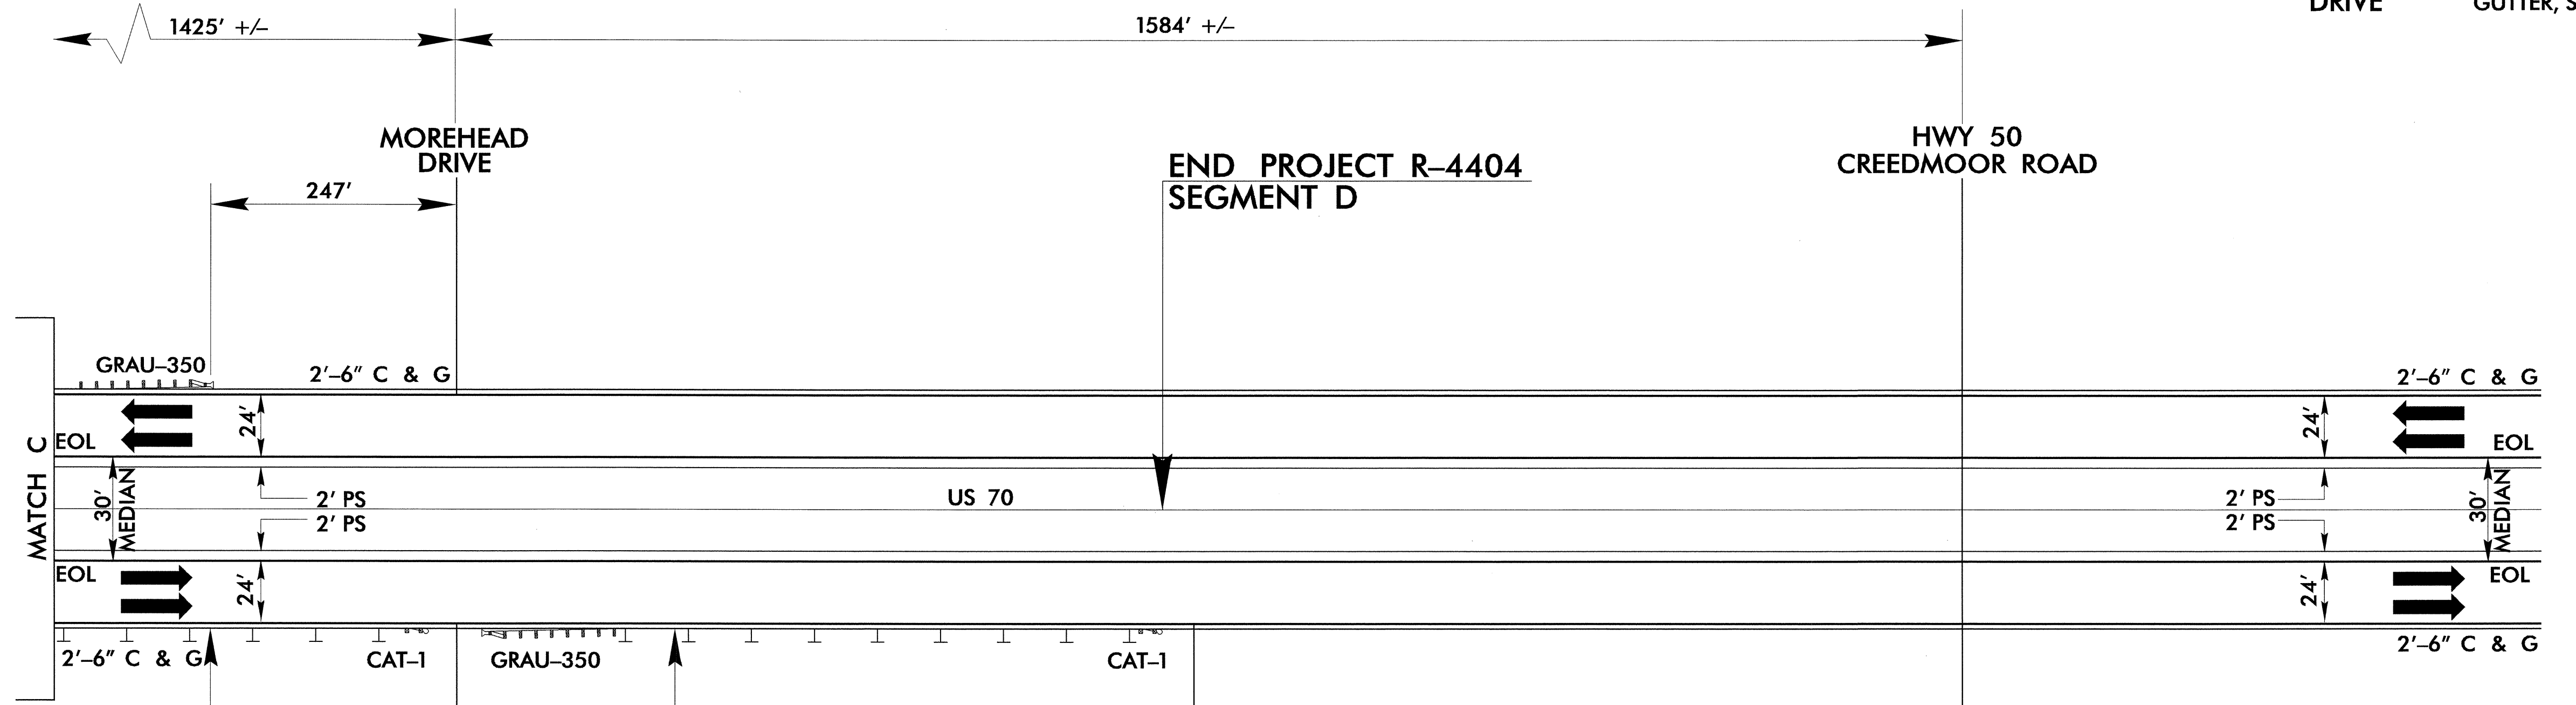
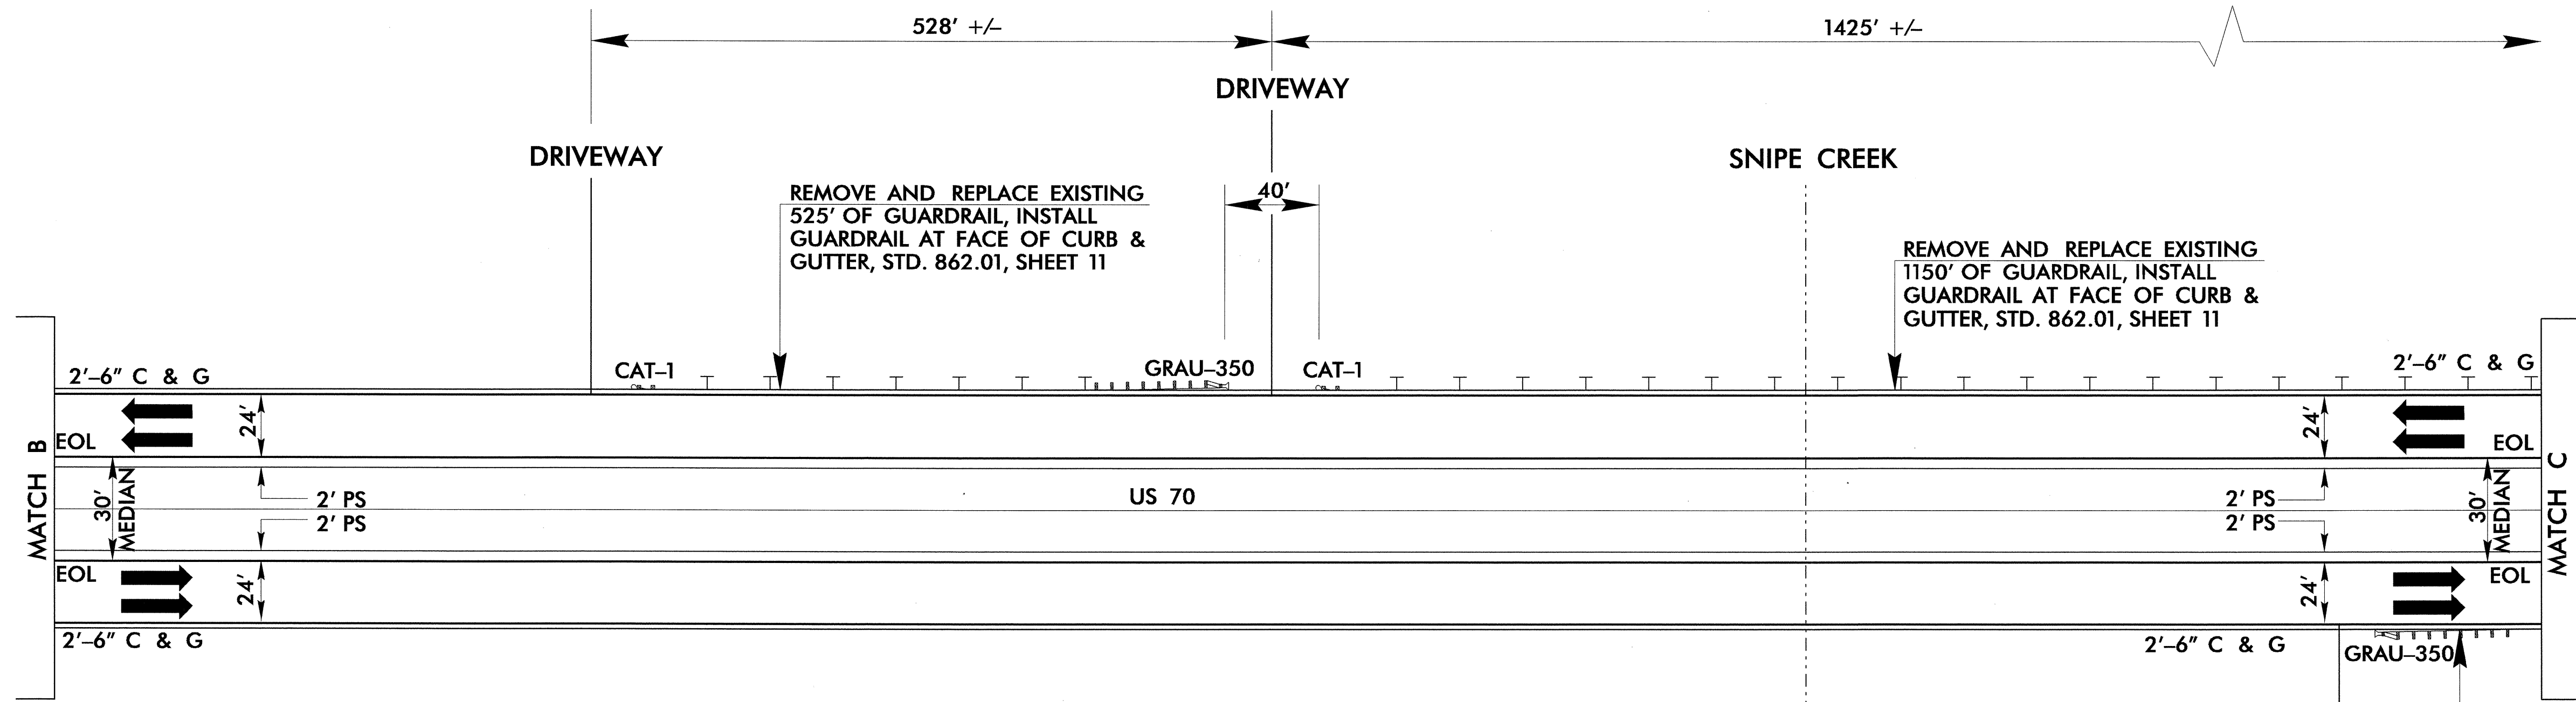


5/14/99

SEGMENT D: US 70, FROM EAST OF I-540 TO NC 50 (CREEDMOOR ROAD)

PROJECT REFERENCE NO. R-4404	SHEET NO. 35
RW SHEET NO.	

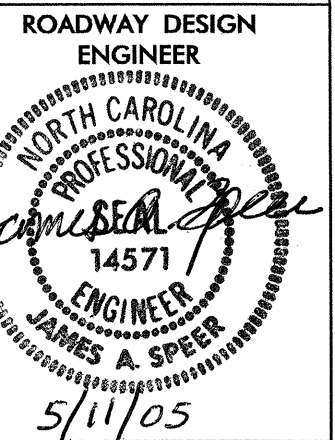

REMOVE AND REPLACE EXISTING 525' OF GUARDRAIL, INSTALL GUARDRAIL AT FACE OF CURB & GUTTER, STD. 862.01, SHEET 11

NOTE: THE ENGINEER SHOULD MAKE FIELD ADJUSTMENTS AS NECESSARY TO PREVENT INVOLVEMENT WITH DRAINAGE STRUCTURES, PIPES, ETC.

NOTE: FIELD DRILLING OR PUNCHING AND SPLICING OF GUARDRAIL MAY BE REQUIRED FOR THE ATTACHMENT OF PROPOSED GUARDRAIL TO EXISTING GUARDRAIL

NOTE: PLACE ALL GUARDRAIL AT FACE OF 2'-6" CURB AND GUTTER

REMOVE AND REPLACE EXISTING 637.50' OF GUARDRAIL, INSTALL GUARDRAIL AT FACE OF CURB & GUTTER, STD. 862.01, SHEET 11

NOT TO SCALE

18 MAR 2005 08:19
 R:\Projects\RD212399\RD212399.dwg
 DWG:Gardner