
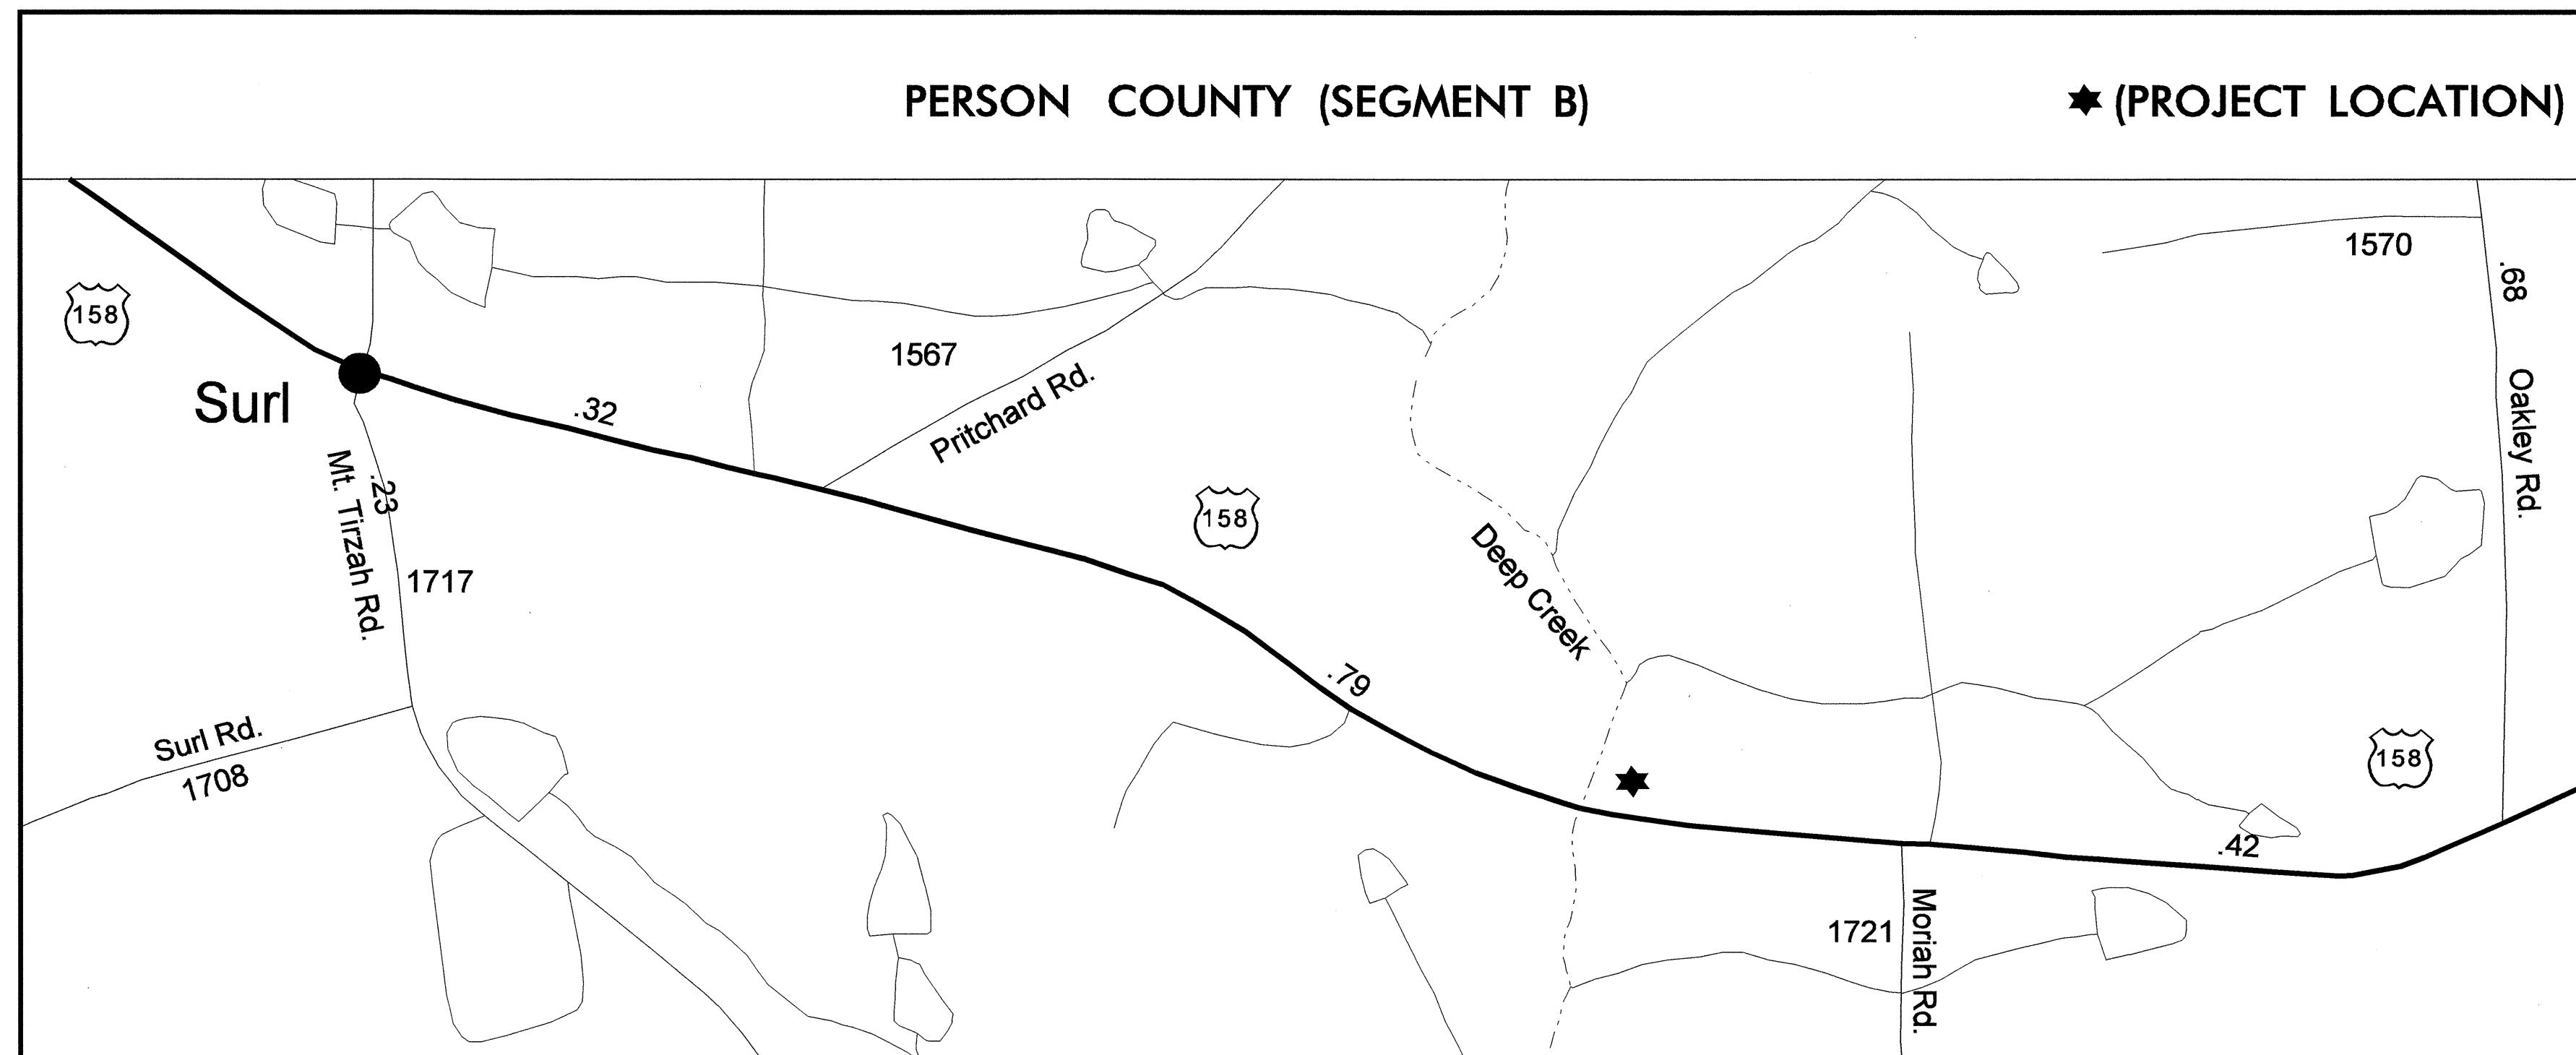
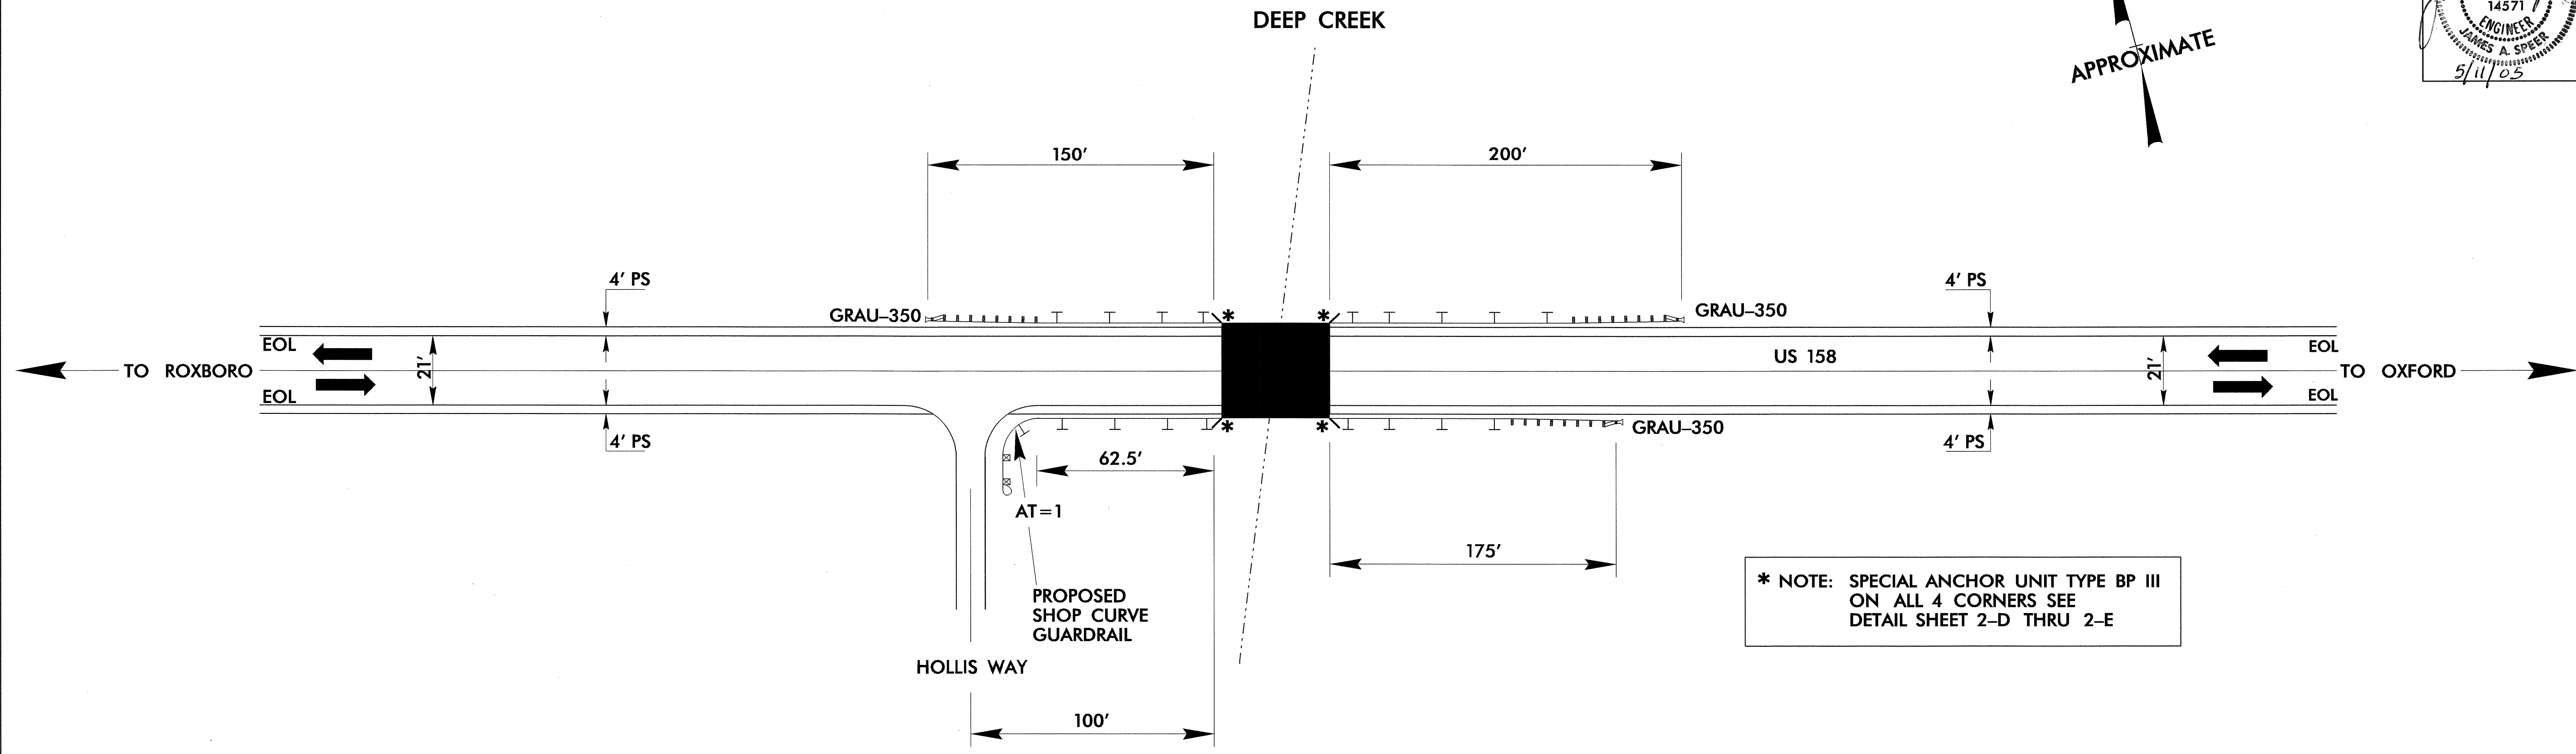
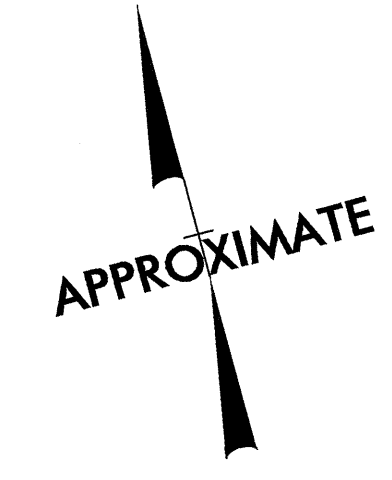


5/14/99

SEGMENT B: BRIDGE OVER DEEP CREEK ON US 158 IN PERSON COUNTY

PROJECT REFERENCE NO. R-4404	SHEET NO. 31
RW SHEET NO.	

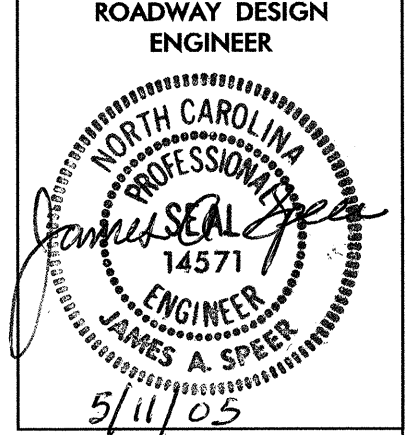

NOTE: THE ENGINEER SHOULD MAKE FIELD ADJUSTMENTS AS NECESSARY TO PREVENT INVOLVEMENT WITH DRAINAGE STRUCTURES, PIPES, ETC.

NOT TO SCALE

28-APR-2005 10:17
 RS:Roadway_PSH31_R4404_RDY_DSN2D.DGN
 EADouglas