


SEGMENT A: NC 147 FROM I-85 TO TW ALEXANDER DRIVE SOUTH OF I-40

PROJECT REFERENCE NO.	SHEET NO.
R-4404	29
RW SHEET NO.	

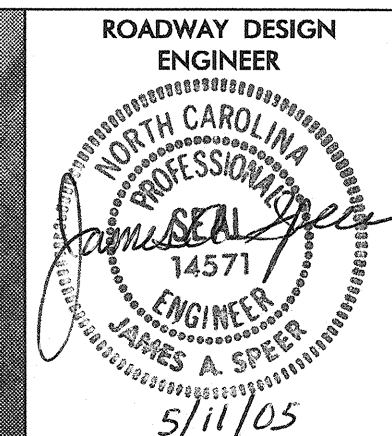

MATCHLINE -L- STA. 655 + 00, SEE SHEET 28

MATCHLINE -L- STA. 682 + 00, SEE SHEET 30

- NOTE: THE ENGINEER SHOULD MAKE FIELD ADJUSTMENTS AS NECESSARY TO PREVENT INVOLVEMENT WITH DRAINAGE STRUCTURES, PIPES, ETC.
- NOTE: FIELD DRILLING OR PUNCHING AND SPLICING OF GUARDRAIL MAY BE REQUIRED FOR THE ATTACHMENT OF PROPOSED GUARDRAIL TO EXISTING GUARDRAIL
- NOTE: 20' GUARDRAIL BREAK LOCATIONS TO BE DETERMINED BY THE ENGINEER. SEE STD. 862.01 (SHT 6 OF 11)

NOTE: SENATE BILL 1005 AND NC MOVING AHEAD PROJECT REPLACED 5- GUARDRAIL END UNITS ON NC 147 BETWEEN I-40 TO JUST NORTH OF TW ALEXANDER DRIVE

5/14/99
18-MAR-2005 09:08
P:\woodruff\000-4404_rdy_psh29.dgn
DWGardner AT 10:21:33g