


SEGMENT A: NC 147 FROM I-85 TO TW ALEXANDER DRIVE SOUTH OF I-40

| | |
|---------------------------------|-----------------|
| PROJECT REFERENCE NO. R-4404 | SHEET NO. 27 |
| RW SHEET NO. | |

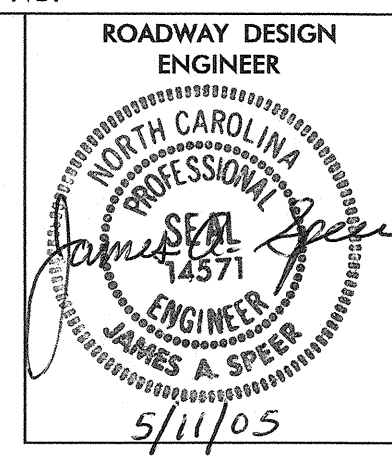

MATCHLINE -L- STA. 605 + 00, SEE SHEET 26

MATCHLINE -L- STA. 629 + 00, SEE SHEET 28



NOTE: THE ENGINEER SHOULD MAKE FIELD ADJUSTMENTS AS NECESSARY TO PREVENT INVOLVEMENT WITH DRAINAGE STRUCTURES, PIPES, ETC.

NOTE: FIELD DRILLING OR PUNCHING AND SPLICING OF GUARDRAIL MAY BE REQUIRED FOR THE ATTACHMENT OF PROPOSED GUARDRAIL TO EXISTING GUARDRAIL

NOTE: 20' GUARDRAIL BREAK LOCATIONS TO BE DETERMINED BY THE ENGINEER. SEE STD. 862.01 (SHT 6 OF 11)

-L-

$PI\ Sta\ 605+73.83$
 $\Delta = 8^\circ 29' 55.2" (RT)$
 $D = 1^\circ 25' 56.6"$
 $T = 297.20'$
 $L = 593.32'$
 $R = 4,000.00'$

NOTE: SENATE BILL 1005 AND NC MOVING AHEAD PROJECT REPLACED 5- GUARDRAIL END UNITS ON NC 147 BETWEEN I-40 TO JUST NORTH OF TW ALEXANDER DRIVE

5/14/05 18-MAR-2005 15:20 r:\roadwork\rdy\4404_rdy_psh27.dgn RD212399 AT RD212399 DWGardner