


5/14/05

SEGMENT A: NC 147 FROM I-85 TO TW ALEXANDER DRIVE SOUTH OF I-40

PROJECT REFERENCE NO. R-4404	SHEET NO. 24
RW SHEET NO.	

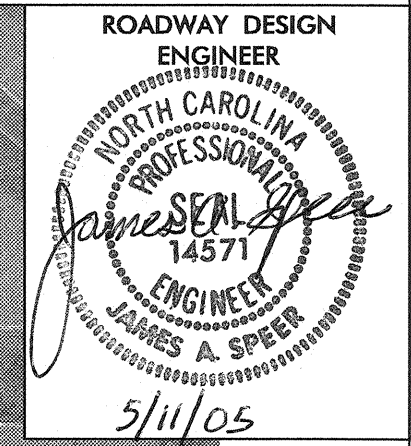

MATCHLINE -L- STA. 530+00, SEE SHEET 23

MATCHLINE -L- STA. 555+00, SEE SHEET 25

NOTE: THE ENGINEER SHOULD MAKE FIELD ADJUSTMENTS AS NECESSARY TO PREVENT INVOLVEMENT WITH DRAINAGE STRUCTURES, PIPES, ETC.

NOTE: FIELD DRILLING OR PUNCHING AND SPLICING OF GUARDRAIL MAY BE REQUIRED FOR THE ATTACHMENT OF PROPOSED GUARDRAIL TO EXISTING GUARDRAIL.

NOTE: 20' GUARDRAIL BREAK LOCATIONS TO BE DETERMINED BY THE ENGINEER. SEE STD. 862.01 (SHT 6 OF 11)

-L-

PI Sta 543+74.26
 $\Delta = 35^\circ 48' 07.8''$ (RT)
 $D = 0' 45' 50.2''$
 $T = 2,422.59'$
 $L = 4,686.49'$
 $R = 7,500.00'$

E:\AN\2005_06\23
R:\Roadway\RD212302\RD212302.dgn
EADouglas