


5/14/99

SEGMENT A: NC 147 FROM I-85 TO TW ALEXANDER DRIVE SOUTH OF I-40

PROJECT REFERENCE NO. R-4404	SHEET NO. 16
RW SHEET NO.	

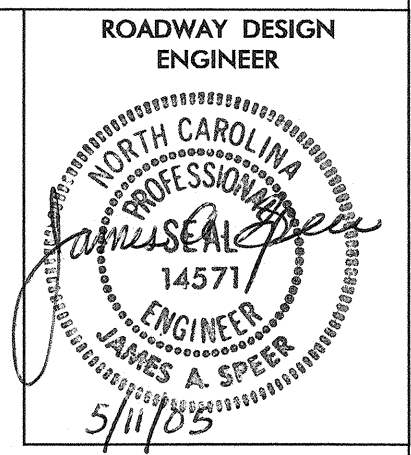

NOTE: THE ENGINEER SHOULD MAKE FIELD ADJUSTMENTS AS NECESSARY TO PREVENT INVOLVEMENT WITH DRAINAGE STRUCTURES, PIPES, ETC.

NOTE: FIELD DRILLING OR PUNCHING AND SPlicing OF GUARDRAIL MAY BE REQUIRED FOR THE ATTACHMENT OF PROPOSED GUARDRAIL TO EXISTING GUARDRAIL.

NOTE: 20' GUARDRAIL BREAK LOCATIONS TO BE DETERMINED BY THE ENGINEER. SEE STD. 862.01 (SHT 6 OF 11)

-L-

PI Sta 331+72.51
 $\Delta = 26^\circ 28' 47.1''$ (LT)
 $D = 2^\circ 02' 46.6''$
 $T = 658.79'$
 $L = 1,294.04'$
 $R = 2,800.00'$

15-JAN-2005 08:11
 P:\Roadwork\PC\147\4404_rdy_psh16.dgn
 EADouglas RD212302