


5/14/99

# SEGMENT A: NC 147 FROM I-85 TO TW ALEXANDER DRIVE SOUTH OF I-40

PROJECT REFERENCE NO. R-4404	SHEET NO. 10
RW SHEET NO.	

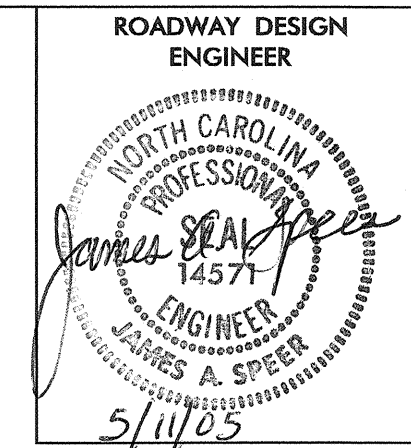

MATCHLINE -L- STA. 175+00, SEE SHEET 9

MATCHLINE -L- STA. 201+00, SEE SHEET 11



NOTE: THE ENGINEER SHOULD MAKE FIELD ADJUSTMENTS AS NECESSARY TO PREVENT INVOLVEMENT WITH DRAINAGE STRUCTURES, PIPES, ETC.

NOTE: FIELD DRILLING OR PUNCHING AND SPLICING OF GUARDRAIL MAY BE REQUIRED FOR THE ATTACHMENT OF PROPOSED GUARDRAIL TO EXISTING GUARDRAIL

NOTE: 20' GUARDRAIL BREAK LOCATIONS TO BE DETERMINED BY THE ENGINEER. SEE STD. 862.01 (SHT 6 OF 11)

-L-	
PI Sta 181+77.75	PI Sta 201+22.71
$\Delta = 42^{\circ} 51' 08.3"$ (LT)	$\Delta = 18^{\circ} 26' 56.8"$ (RT)
D = 2' 23' 14.4"	D = 2' 51' 53.2"
T = 941.81'	T = 324.81'
L = 1,794.99'	L = 644.00'
R = 2,400.00'	R = 2,000.00'

18-MAR-2005 14:17  
DWG: rd212399\_1803\_rdy\_psh10.dgn