


SYMBOL LEGEND	
	LEFT TURN ARROW
	RIGHT TURN ARROW
	STRAIGHT ARROW

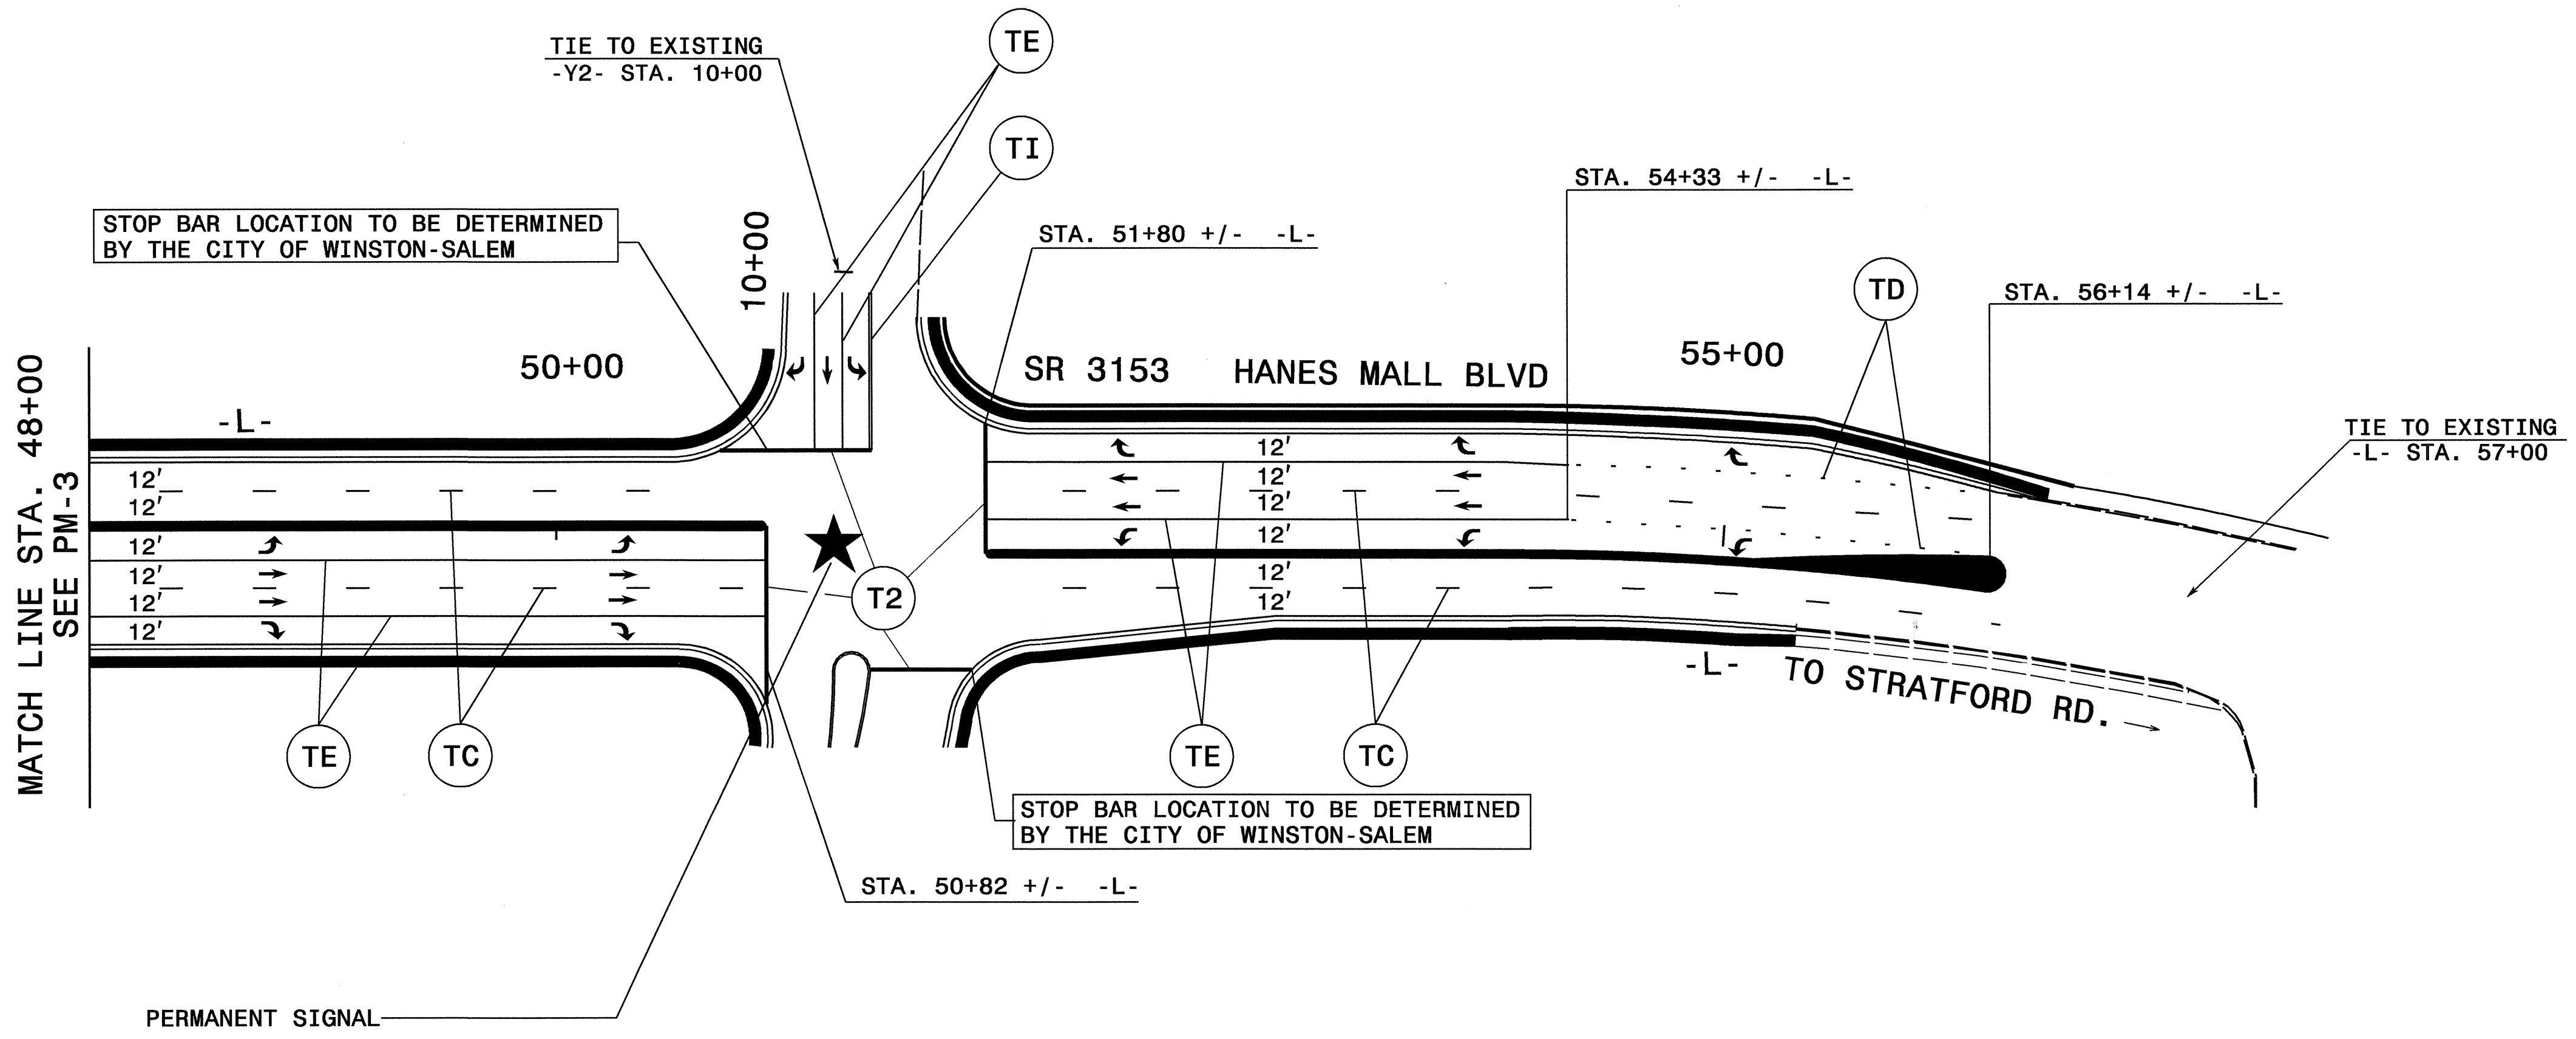

★
PERMANENT SIGNAL FOR FINAL PATTERN

SEE PM-1 FOR PAVEMENT MARKING SCHEDULE

PAVEMENT MARKINGS, SYMBOLS, AND CHARACTERS ARE TO BE MARKED ACCORDING TO ROADWAY STANDARD DRAWINGS UNLESS OTHERWISE NOTED IN THE PLANS.

PAVEMENT MARKERS ARE TO BE SPACED ACCORDING TO THE ROADWAY STANDARD DRAWINGS.

APPROVED: *Joseph Ishnik* DATE: 1/26/05

SEAL

FINAL PAVEMENT SCHEDULE		REVISIONS
SCALE: NONE		
DATE: MAY 2004		
DWG. BY: MM		
DESIGN BY: MM		
REVIEWED BY: CBH		

25-JAN-2005 11:28 \\efs-cctf501\j38378\TCP\TCP\PM Plan\pml.dgn mmokey AT TET03445