



SYMBOL LEGEND

- (UA) LEFT TURN ARROW
- (UB) RIGHT TURN ARROW
- (UC) STRAIGHT ARROW

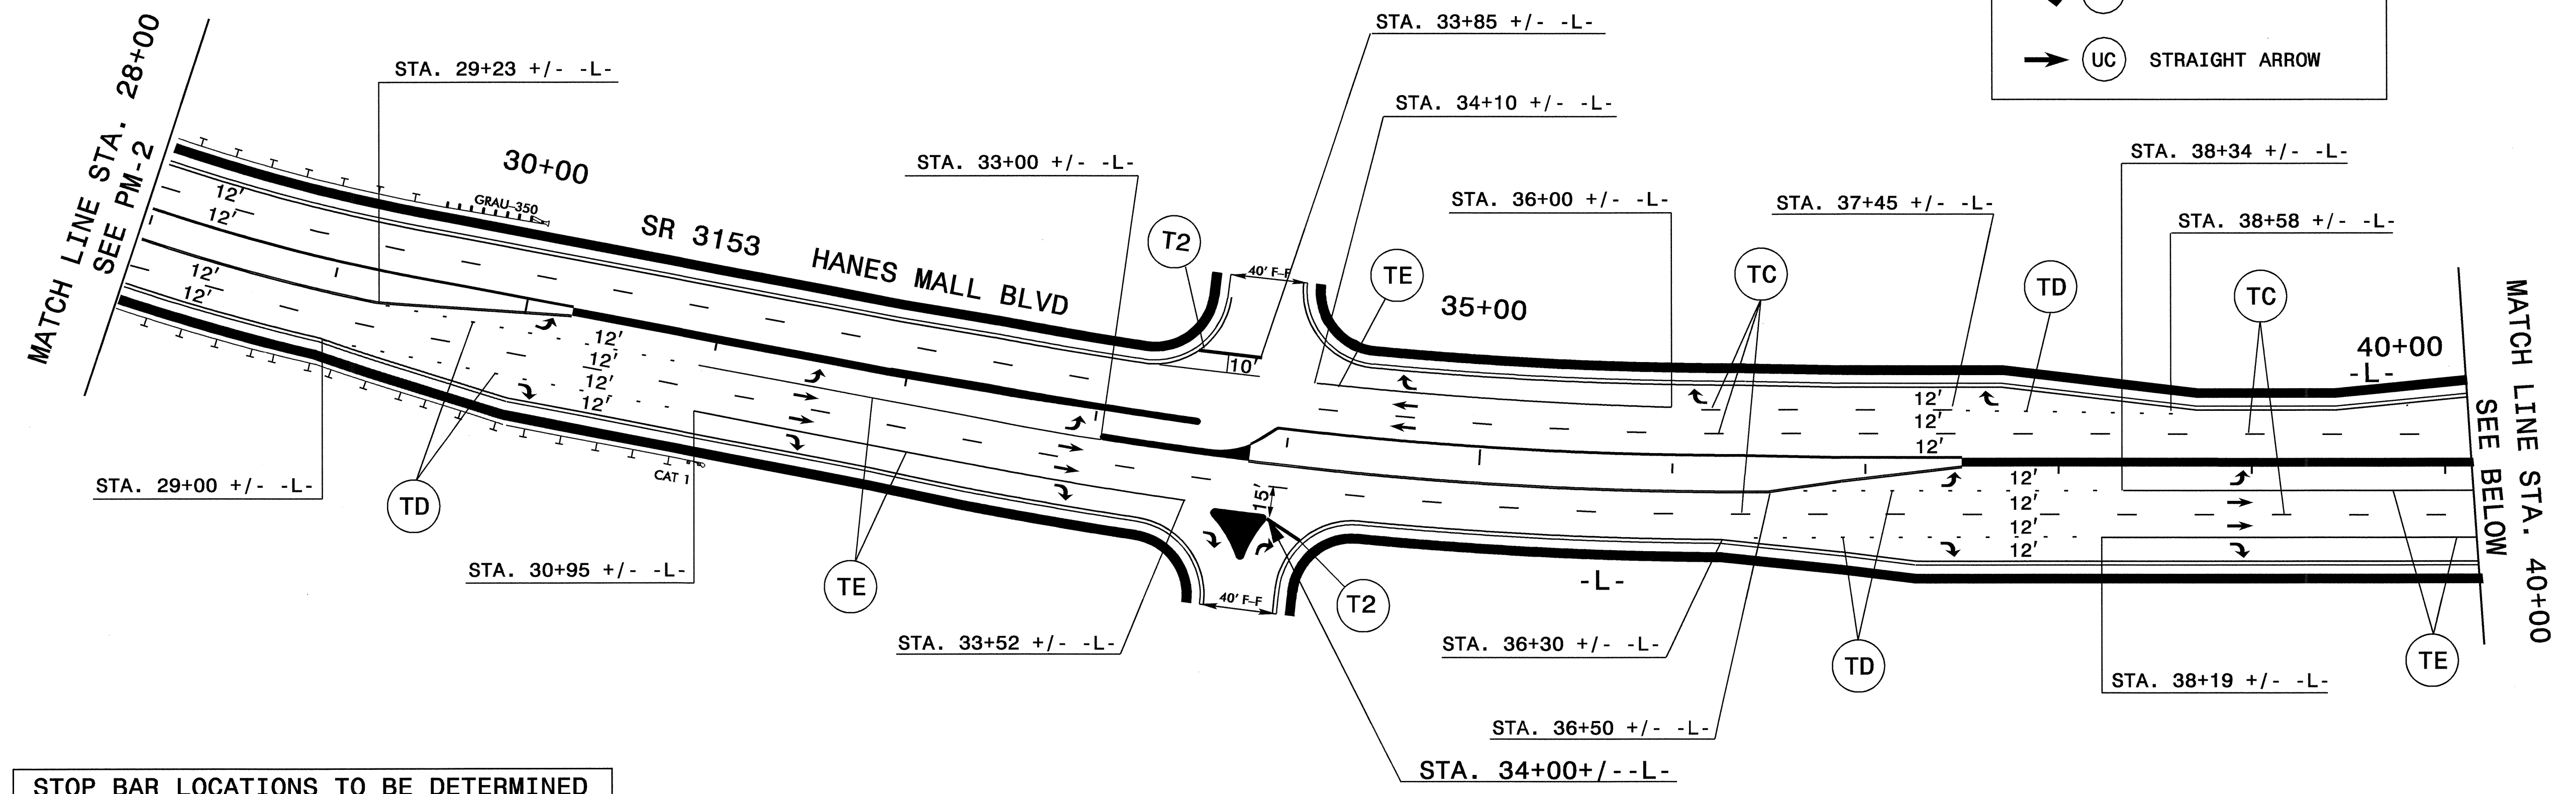

STOP BAR LOCATIONS TO BE DETERMINED BY THE CITY OF WINSTON-SALEM

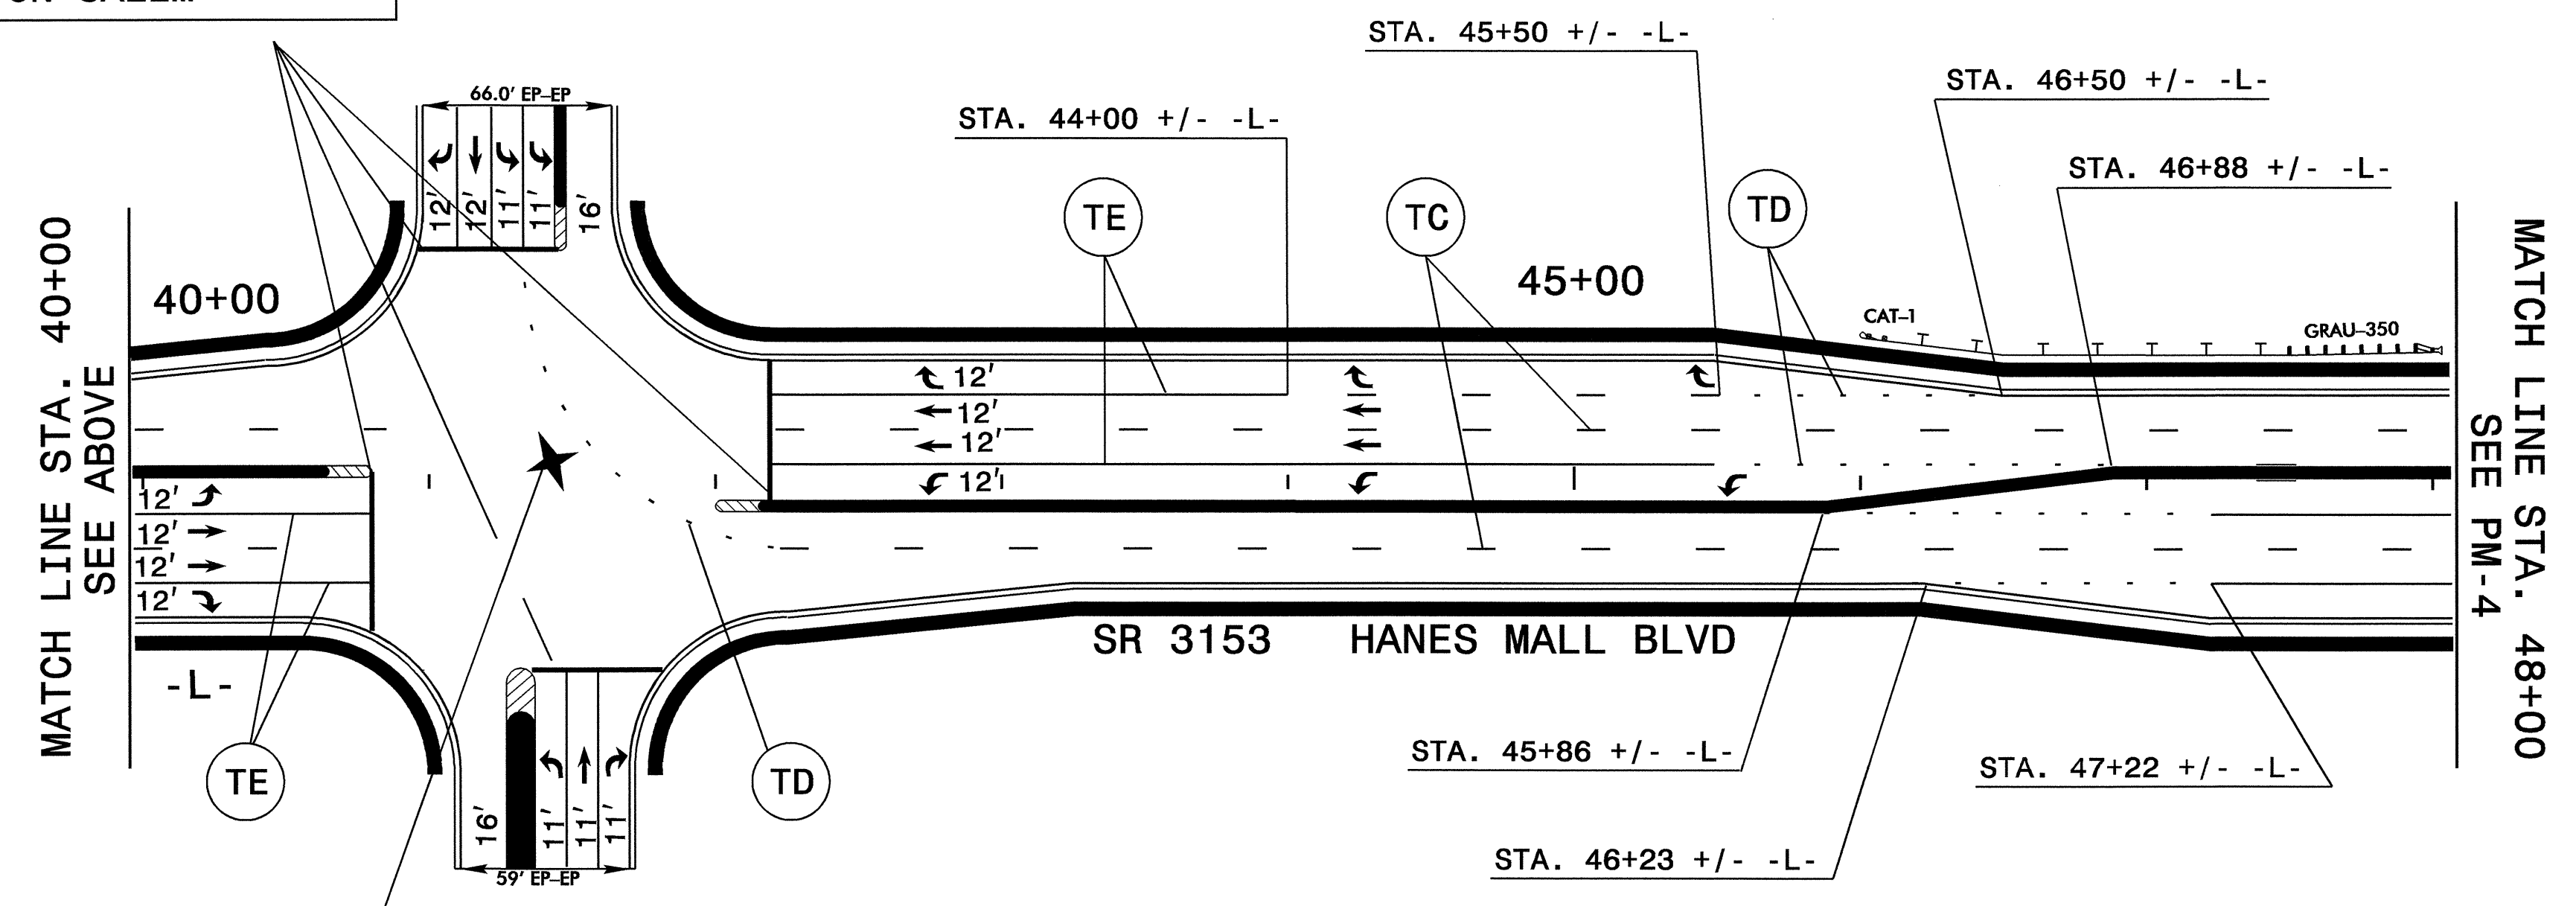

PERMANENT TRAFFIC SIGNAL TO BE DESIGNED BY THE CITY OF WINSTON-SALEM

SEE PM-1 FOR PAVEMENT MARKING SCHEDULE

PAVEMENT MARKINGS, SYMBOLS, AND CHARACTERS ARE TO BE MARKED ACCORDING TO ROADWAY STANDARD DRAWINGS UNLESS OTHERWISE NOTED IN THE PLANS.

PAVEMENT MARKERS ARE TO BE SPACED ACCORDING TO THE ROADWAY STANDARD DRAWINGS.

APPROVED: *Joseph Ishak* DATE: 1/26/05

SEAL

FINAL PAVEMENT SCHEDULE

SCALE: NONE		REVISIONS
DATE: MAY 2004		
DWG. BY: MM		
DESIGN BY: MM		
REVIEWED BY: CBH		

26-JAN-2005 07:32
 \\efs-cctf\sql\438374\TCP\PM Plan\pml.dgn
 mmckoy AT 10:34:45