


4/13

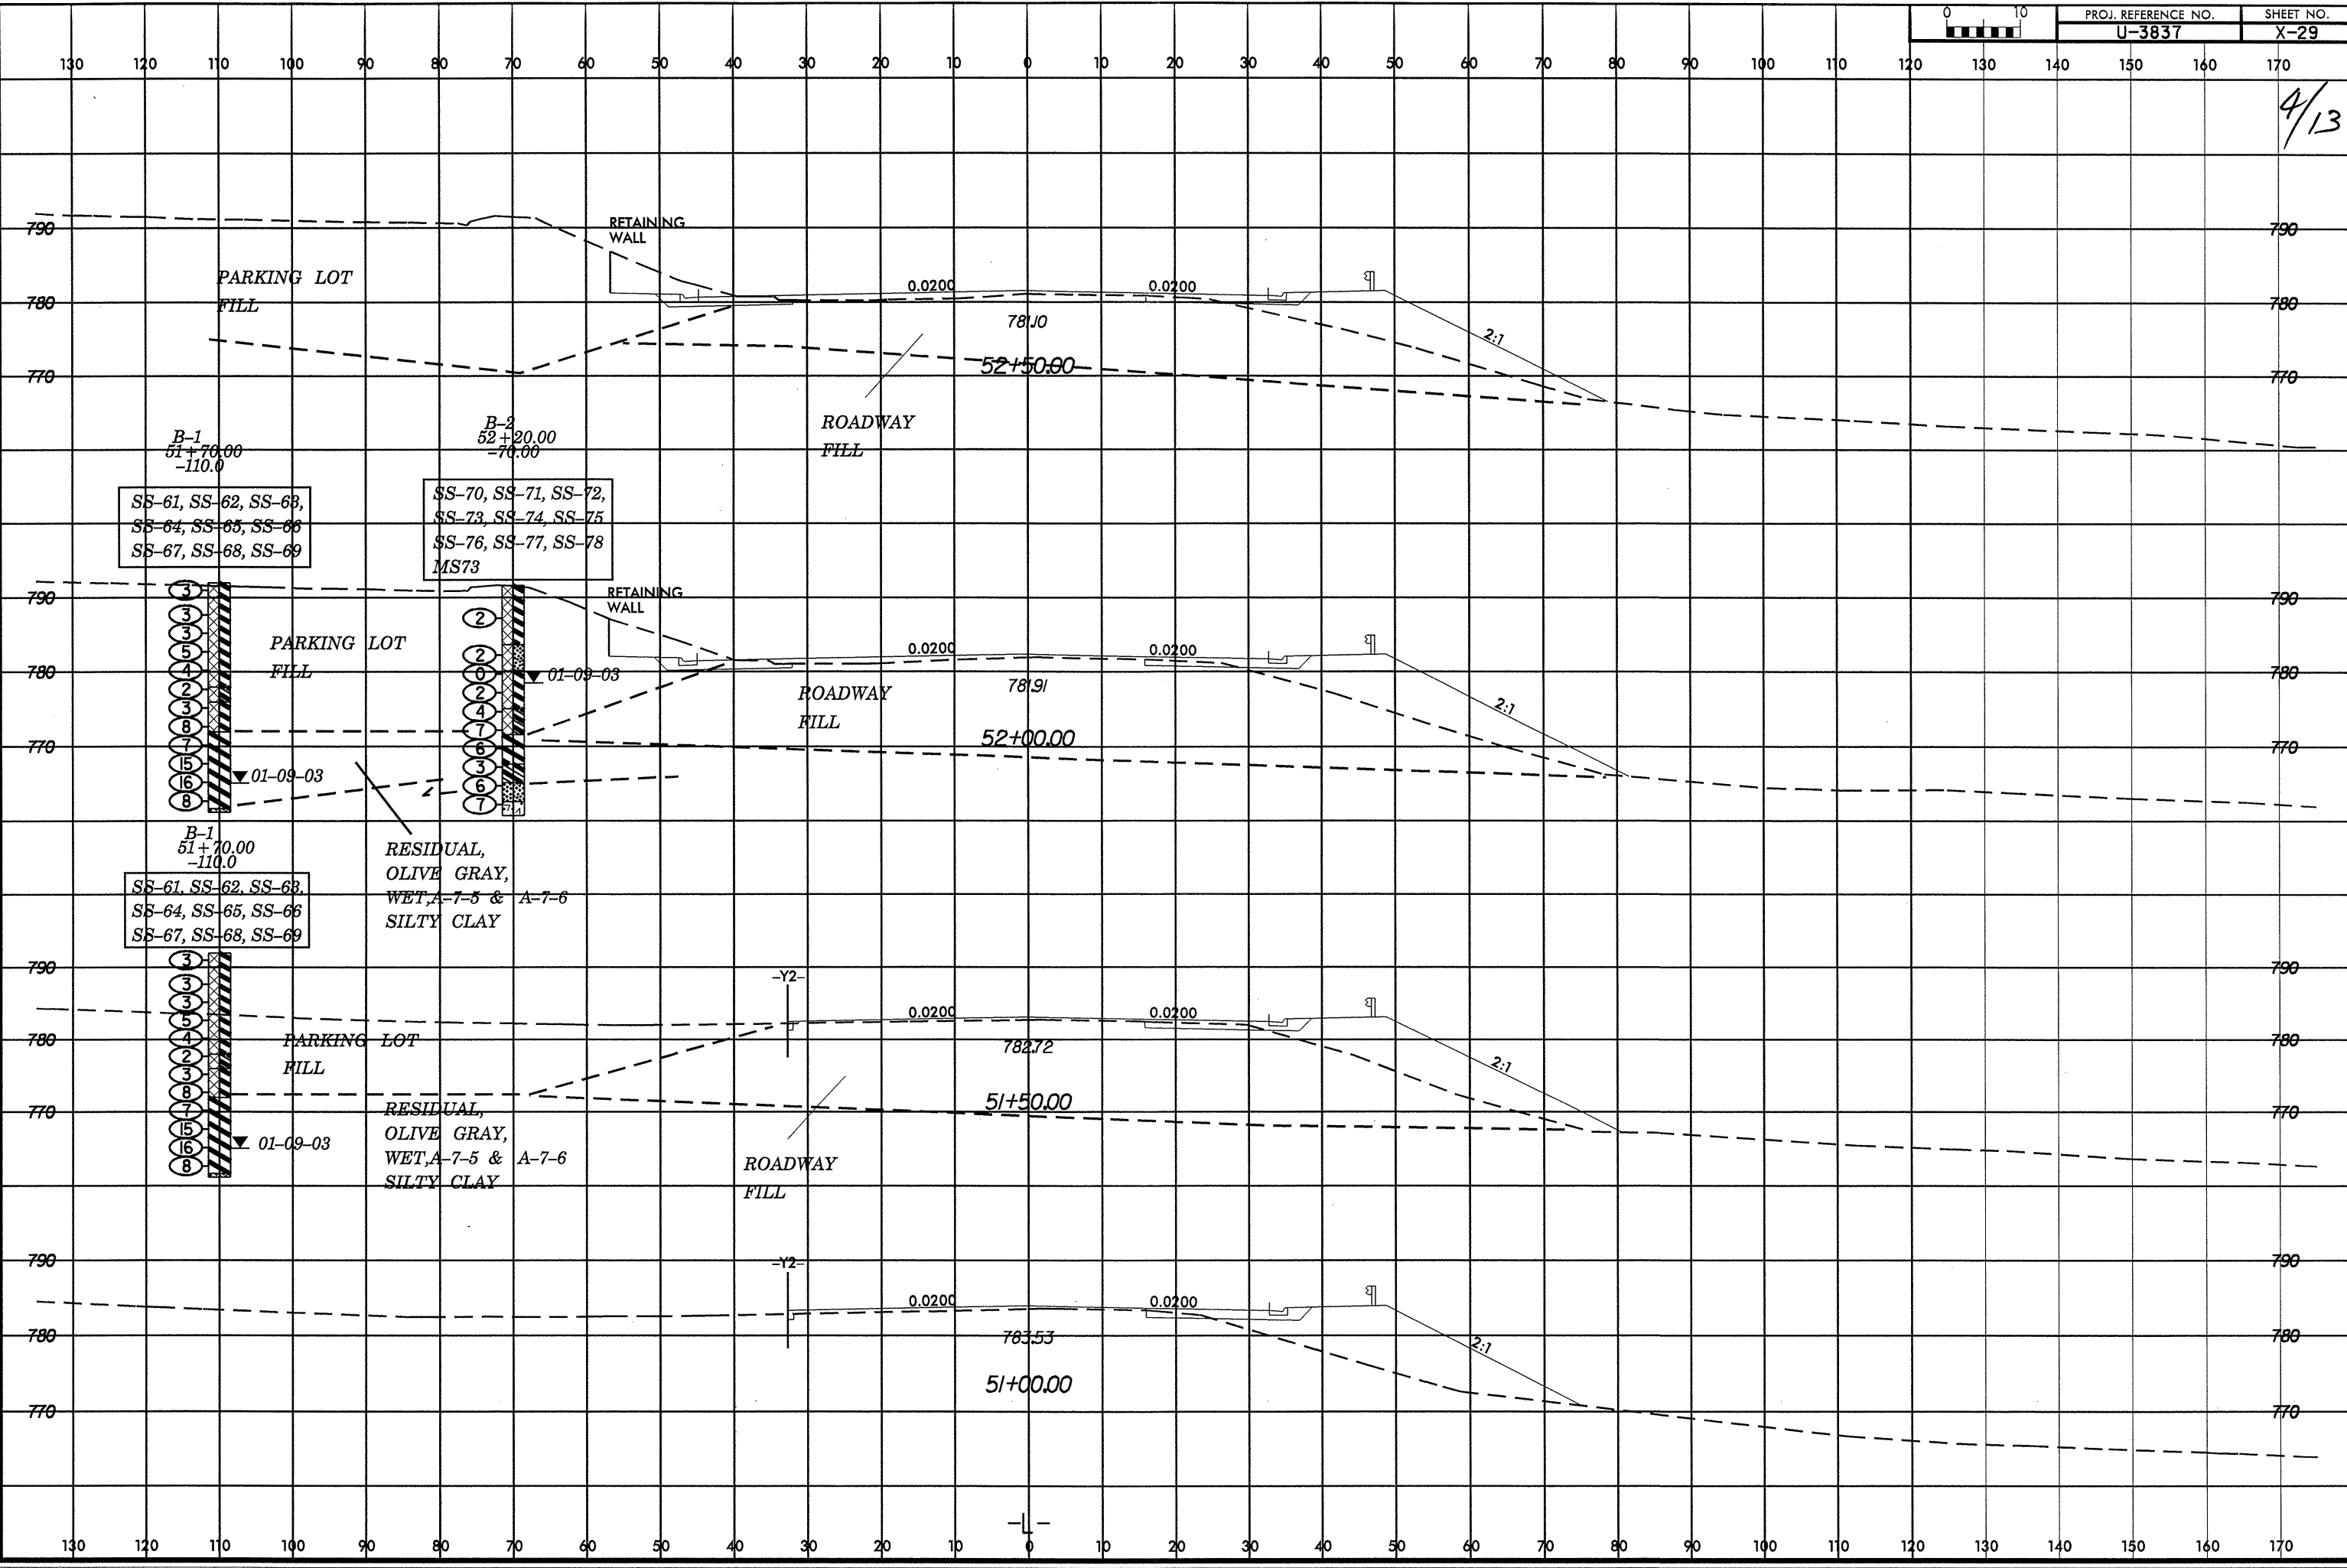

SYTIME
USER