


PLAN OF ROOF SLAB

PROJECT NO. U-3837  
FORSYTH COUNTY  
 STATION: 24+21.46 -L-

SHEET 5 OF 6

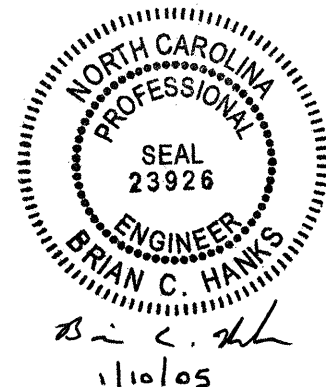

STATE OF NORTH CAROLINA  
 DEPARTMENT OF TRANSPORTATION  
 RALEIGH  
 TRIPLE 8 FT. X 10 FT.  
 CONCRETE BOX CULVERT  
 EXTENSION  
 60° SKEW

REVISIONS						SHEET NO.
NO.	BY:	DATE:	NO.	BY:	DATE:	C-5
1			3			TOTALS
2			4			6

DRAWN BY: William J. Parker DATE: 10/13/03  
 CHECKED BY: A.B. NAIK DATE: 11/26/03