


**PARTIAL PLAN OF SPAN**

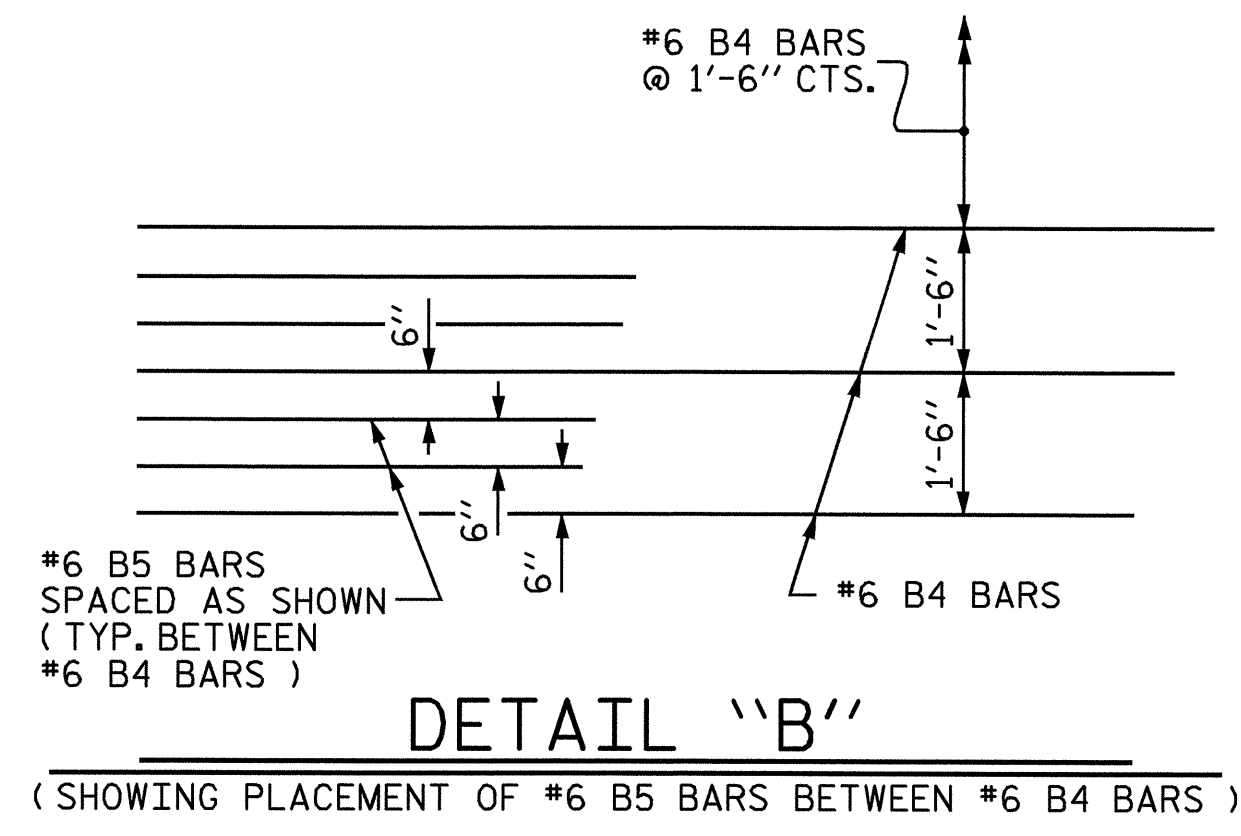

**DETAIL "B"**  
(SHOWING PLACEMENT OF #6 B5 BARS BETWEEN #6 B4 BARS)


- NOTES**
- FOR BARRIER RAIL REINFORCING STEEL, SEE "CONCRETE BARRIER RAIL" SHEET.
  - FOR SIDEWALK REINFORCING STEEL, SEE "SIDEWALK DETAILS" SHEET.
  - FOR SECTIONS A-A & B-B, SEE "TYPICAL SECTIONS & DETAILS" SHEET.
  - THE #4 B3 BARS SHALL BE SPLICED TO THE #6 B4 BARS WITH A 2'-0" MINIMUM SPLICE.

PROJECT NO. U-3837  
 FORSYTH COUNTY  
 STATION: 21+64.07 -L-

SHEET 2 OF 2

STATE OF NORTH CAROLINA  
 DEPARTMENT OF TRANSPORTATION  
 RALEIGH

**SUPERSTRUCTURE  
 PLAN OF SPAN**  
 (RIGHT LANE)

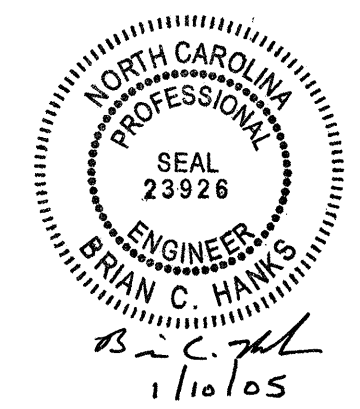

DRAWN BY: MIKE BRITT DATE: 11-20-03  
 CHECKED BY: William J. Parker DATE: 02/26/04

REVISIONS						SHEET NO.	
NO.	BY:	DATE:	NO.	BY:	DATE:	S-52	
1			3			TOTAL SHEETS	
2			4			78	