


DRAWN BY : D. G. ELY DATE 07/22/04  
 CHECKED BY : K. W. ALFORD DATE 07/30/04

07-JAN-2005 15:51  
 W:\squadg\TURNED\U3837\FINAL\STR2\U3837\_sd.gd.02.dgn  
 Kalford

**FOUNDATION LAYOUT**

DIMENSIONS LOCATING PILES ARE SHOWN TO THE PILE CENTERLINE  
 DIMENSIONS LOCATING FOOTINGS ARE SHOWN TO THE FOOTING CENTERLINE  
 DIMENSIONS FOR PILE SPACING AND FOOTING SIZE ARE TYPICAL FOR ALL FOOTINGS

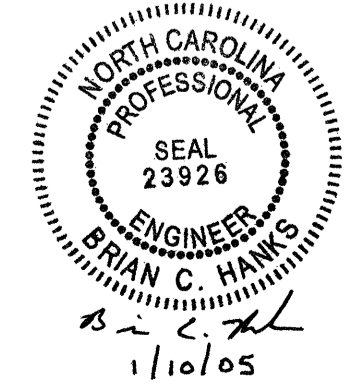

PROJECT NO. U-3837  
 FORSYTH COUNTY  
 STATION: 21+64.07 -L-

SHEET 2 OF 3

| REVISIONS |     |       |     |     |       | SHEET NO.    |  |
|-----------|-----|-------|-----|-----|-------|--------------|--|
| NO.       | BY: | DATE: | NO. | BY: | DATE: | S-48         |  |
| 1         |     |       | 3   |     |       | TOTAL SHEETS |  |
| 2         |     |       | 4   |     |       | 78           |  |