


PLAN OF APPROACH SLAB @ END BENT 1

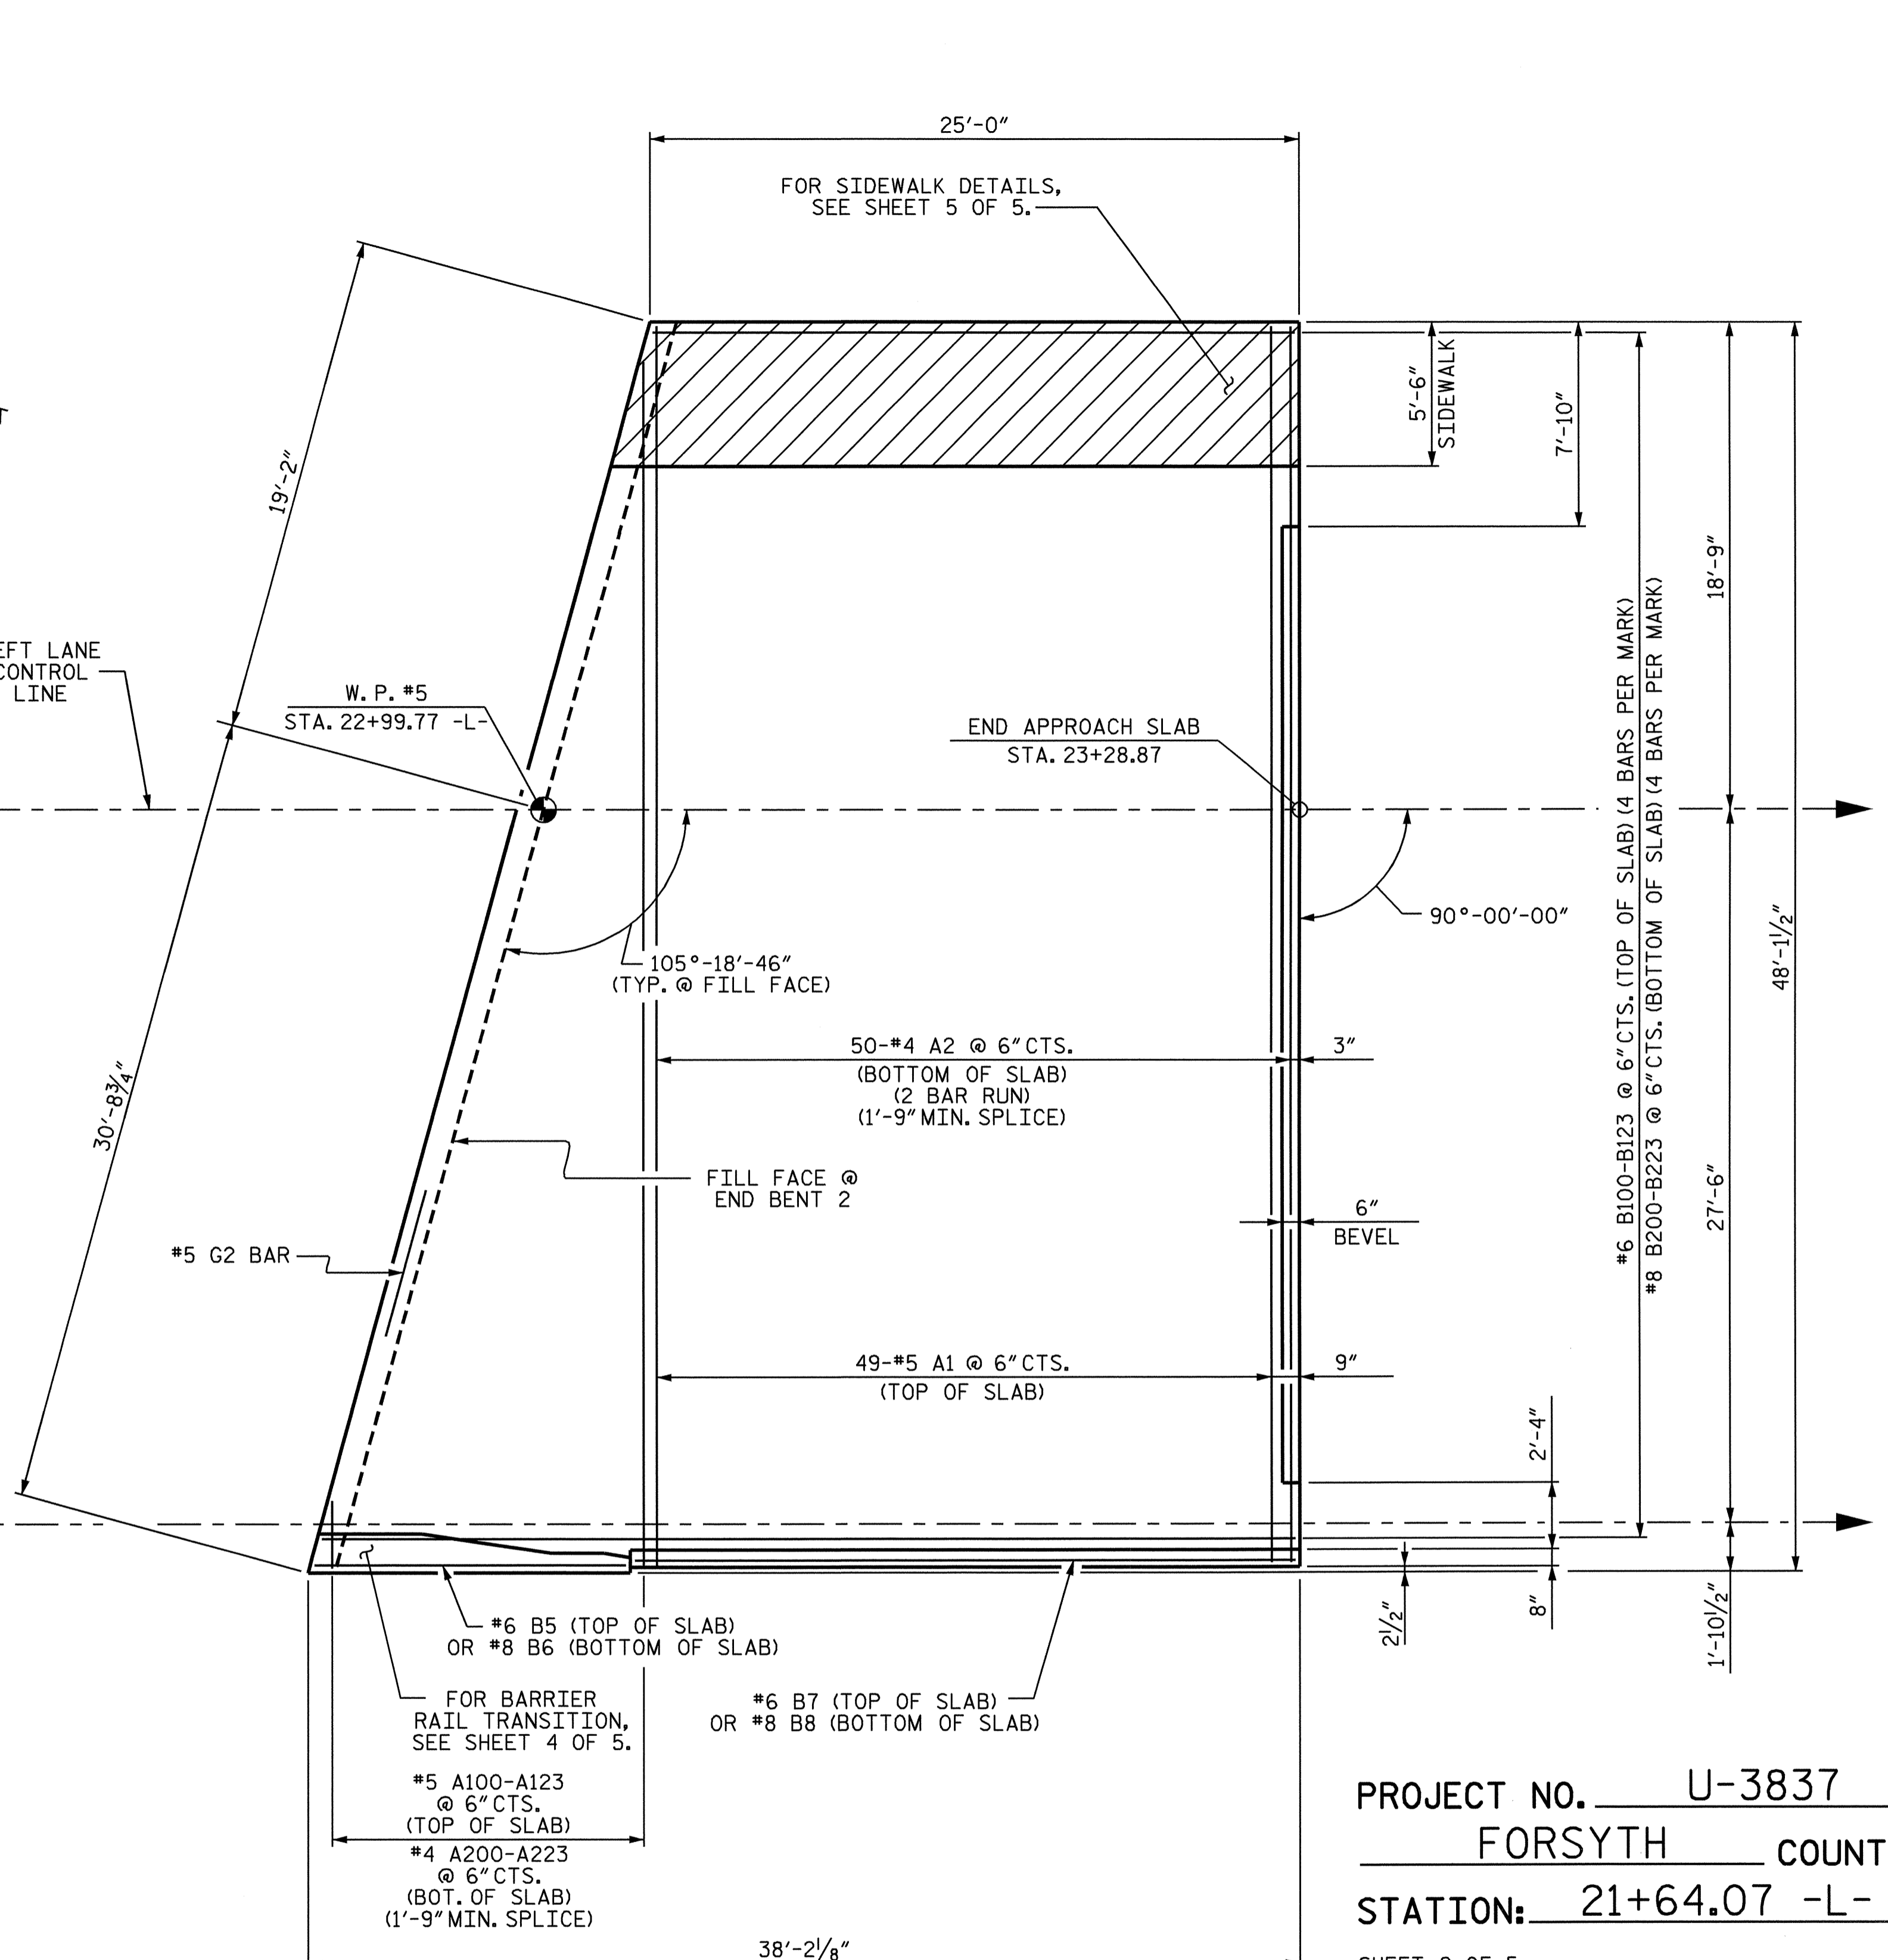

PLAN OF APPROACH SLAB @ END BENT 2

PROJECT NO. U-3837
FORSYTH COUNTY
 STATION: 21+64.07 -L-

SHEET 2 OF 5
 STATE OF NORTH CAROLINA
 DEPARTMENT OF TRANSPORTATION
 RALEIGH
 BRIDGE APPROACH SLAB
 FOR FLEXIBLE PAVEMENT
 WITH BARRIER RAIL
 AND SIDEWALK



DRAWN BY : D. G. ELY DATE : 07/16/04
 CHECKED BY : K. W. ALFORD DATE : 07/26/04

REVISIONS						SHEET NO.	
NO.	BY:	DATE:	NO.	BY:	DATE:	S-43	
1			3			TOTAL SHEETS	
2			4			78	