

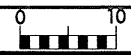


8/23/91

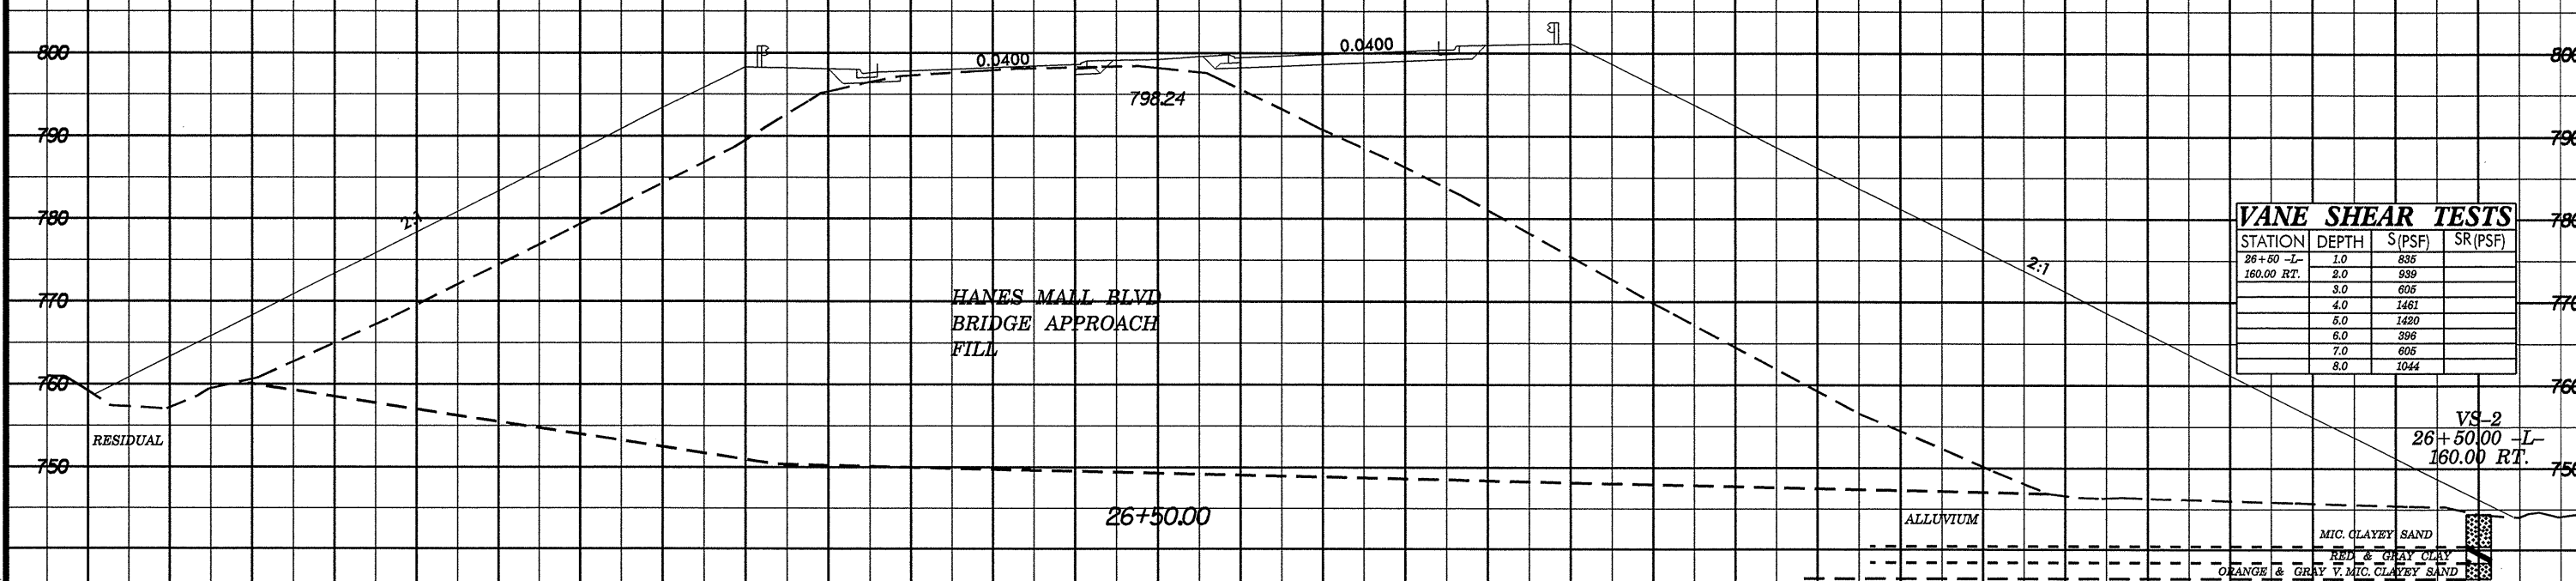

130 120 110 100 90 80 70 60 50 40 30 20 10 0 10 20 30 40 50 60 70 80 90 100 110 120 130 140 150 160 170

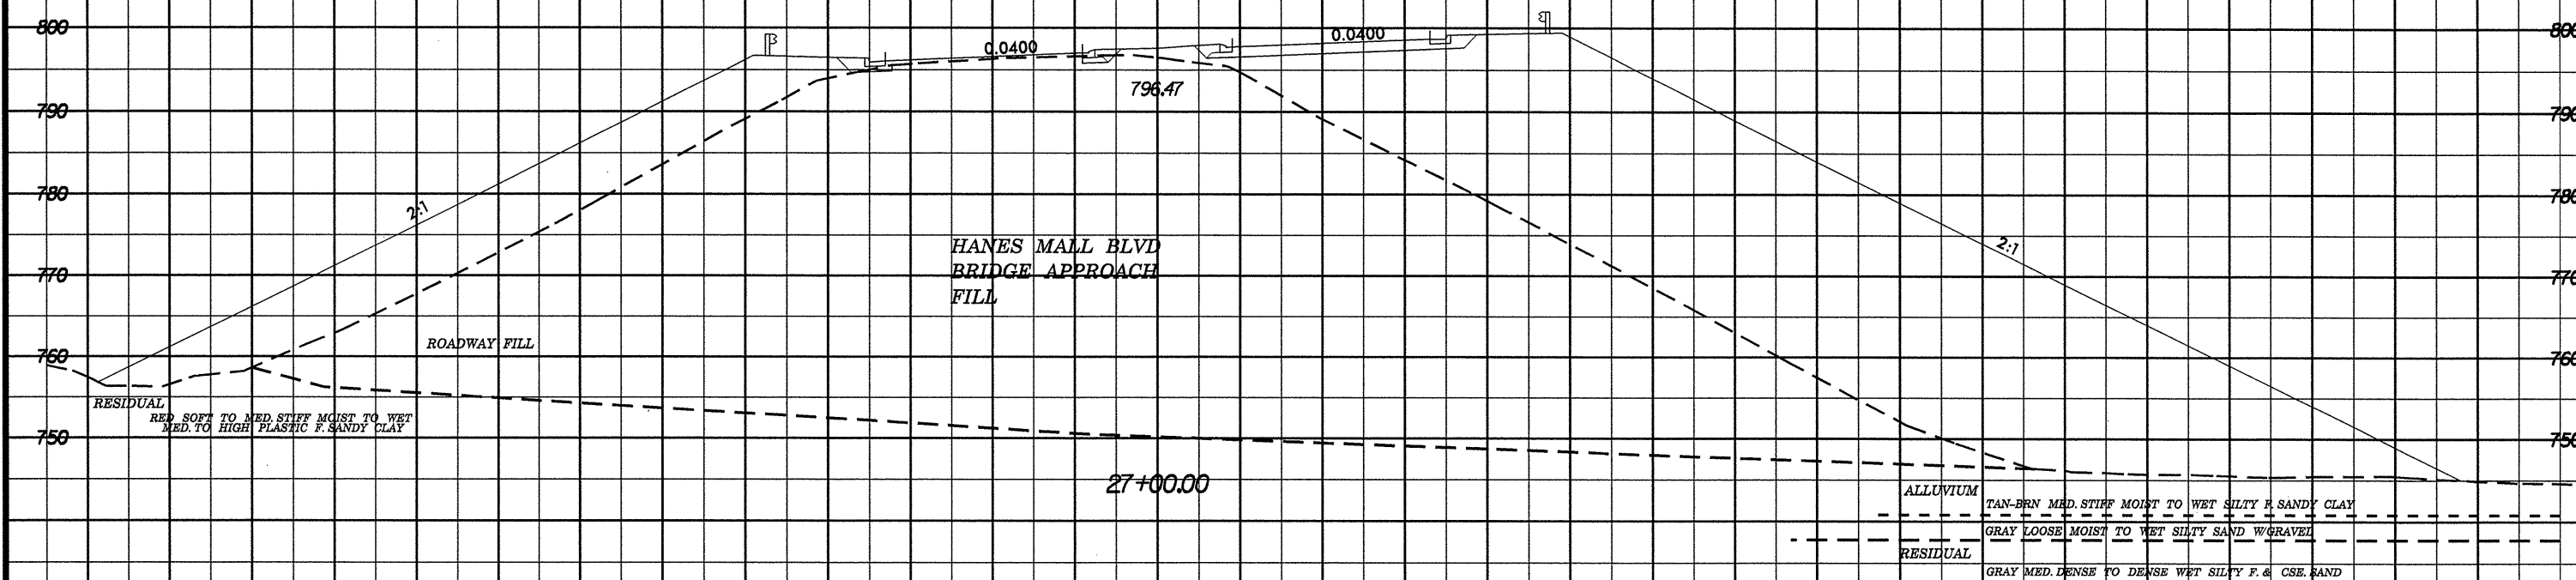

VANE SHEAR TESTS

STATION	DEPTH	S (PSF)	SR (PSF)
26+50 -L-	1.0	835	
160.00 RT.	2.0	839	
	3.0	606	
	4.0	1461	
	5.0	1420	
	6.0	396	
	7.0	605	
	8.0	1044	

VS-2
26+50.00 -L-
160.00 RT.

SYSTEMS
DESIGN
INC.