

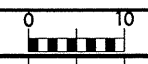


8/23/99

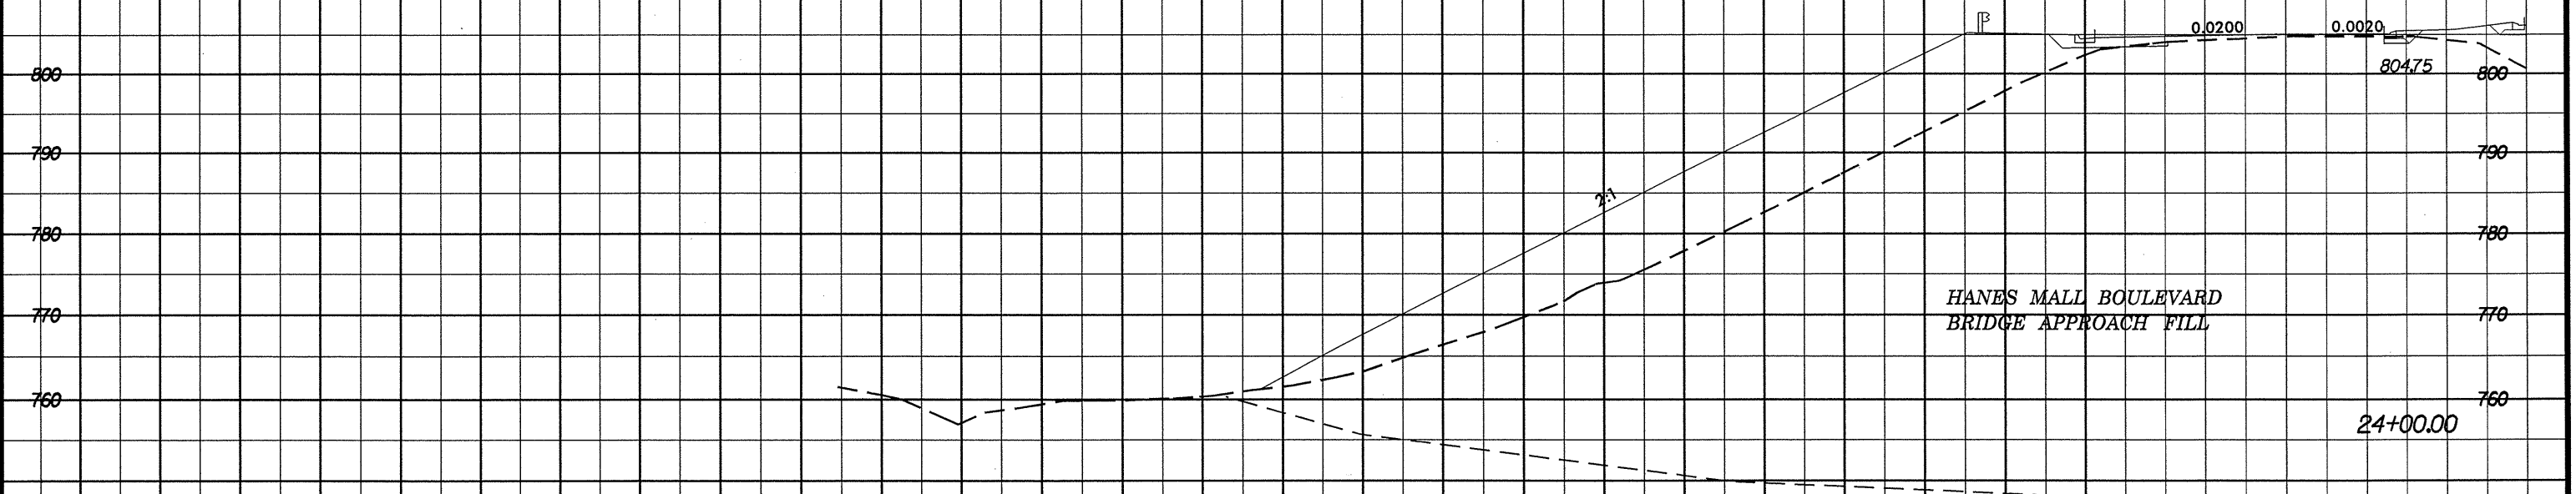

PROJ. REFERENCE NO. U-3837 SHEET NO. X-1019

290 280 270 260 250 240 230 220 210 200 190 180 170 160 150 140 130 120 110 100 90 80 70 60 50 40 30 20 10 0 10

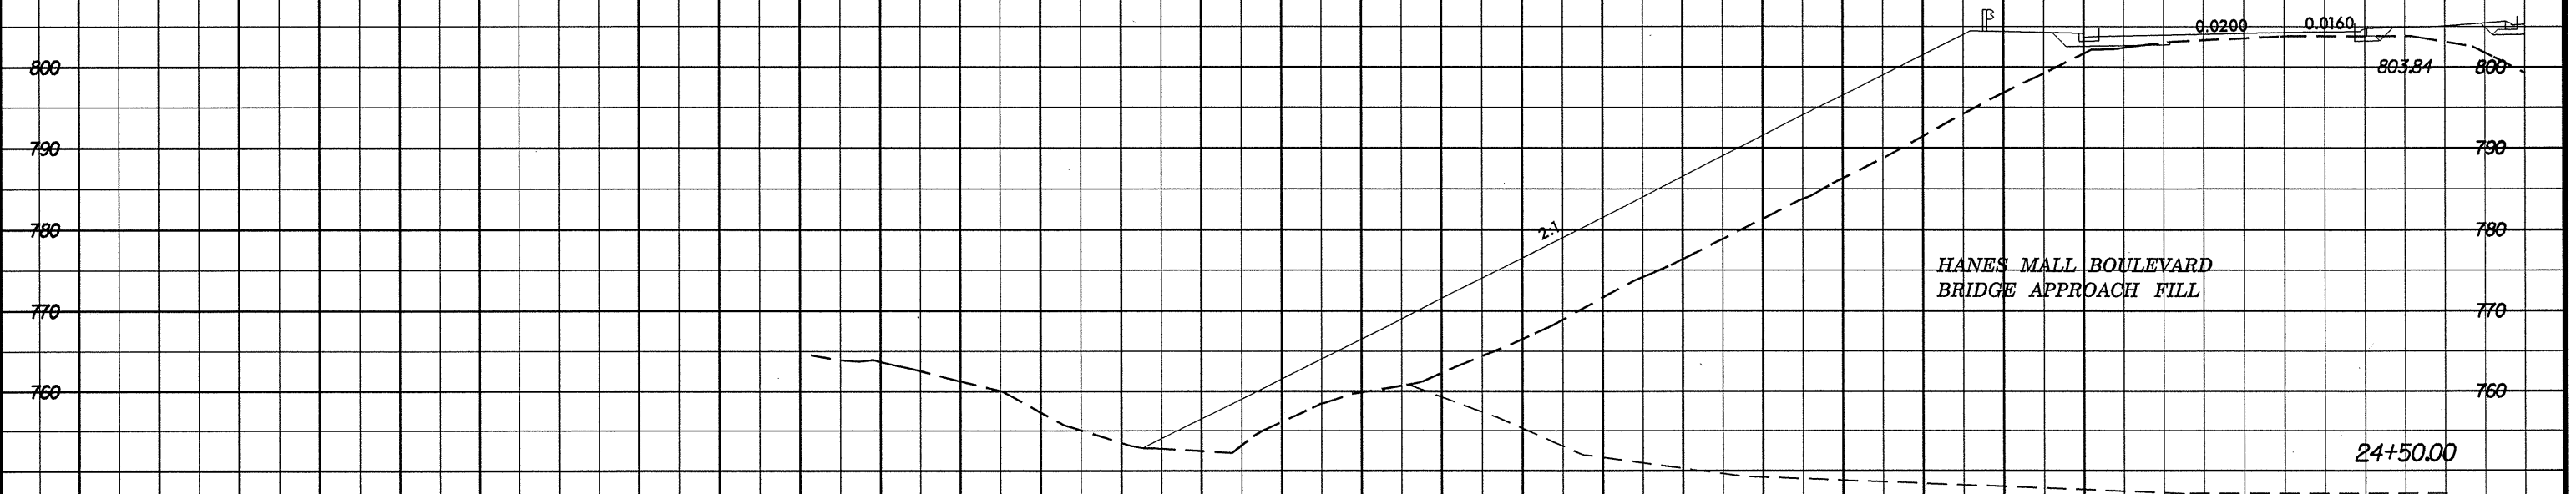

290 280 270 260 250 240 230 220 210 200 190 180 170 160 150 140 130 120 110 100 90 80 70 60 50 40 30 20 10 0 10

SYSTEMS TIME SYSTEMS
USE NAME