


8/23/95

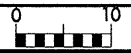

PROJ. REFERENCE NO.
U-3837

SHEET NO.
X-816

150 140 130 120 110 100 90 80 70 60 50 40 30 20 10 0 10 20 30 40 50 60 70 80 90 100 110 120 130 140 150

790 BRIDGE WIDENING PROPOSED BRIDGE 790

780 785.20 22+00.00 780

EXISTING BRIDGE (APPROXIMATE)


21+50.00

790 B2-A B2-B PROPOSED BRIDGE 790

66+32.24 VESTMILL RD. 14.50 LT. B2-A
66+24.32 VESTMILL RD. 14.50 RT. B2-B

BRIDGE WIDENING

PROPOSED BRIDGE

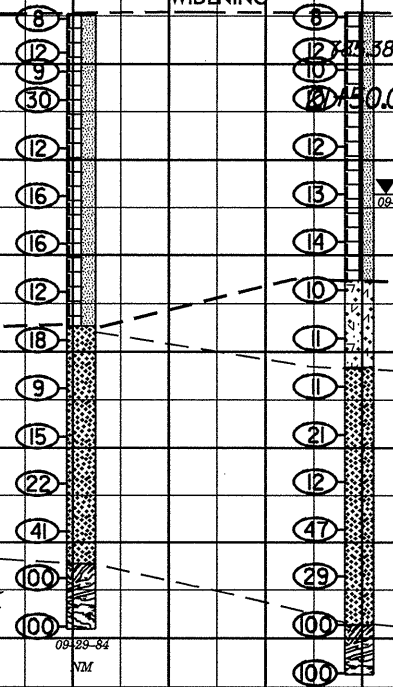

STF. RD BRN FN
SNDY MICA SLT
FILL

RESIDUAL STF RD BRN
FN SNDY CLY SLT

MED DNS TO DNS
RD BRN TO GOLD
SLTY. CSE TO FN
SAND: RESIDUAL

MED DNS TO DNS
RD BRN TO GOLD
SLTY, CSE TO FN
SAND: RESIDUAL

WEATHERED ROCK

WEATHERED ROCK

150 140 130 120 110 100 90 80 70 60 50 40 30 20 10 0 10 20 30 40 50 60 70 80 90 100 110 120 130 140 150

SYSTEM TIME
DOWNS
SYSTEM TIME