



8/23/99



PROJ. REFERENCE NO. U-3837

SHEET NO. X-714

150 140 130 120 110 100 90 80 70 60 50 40 30 20 10 0 10 20 30 40 50 60 70 80 90 100 110 120 130 140 150

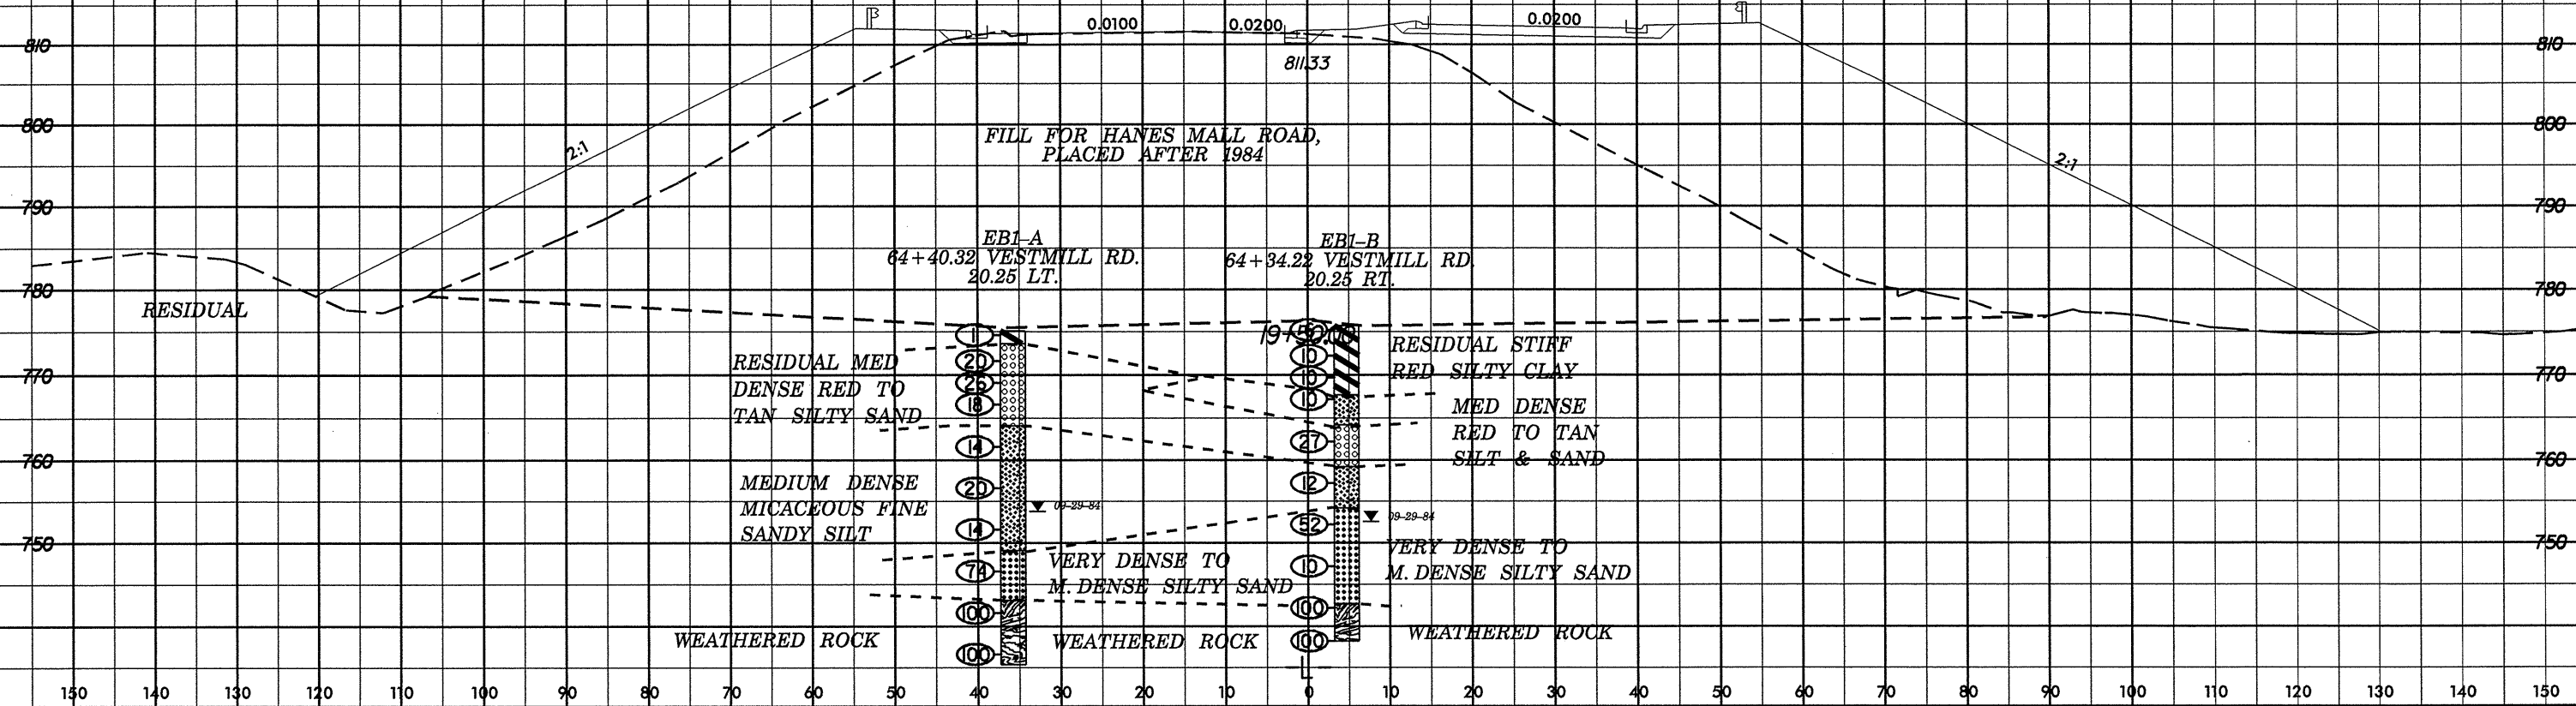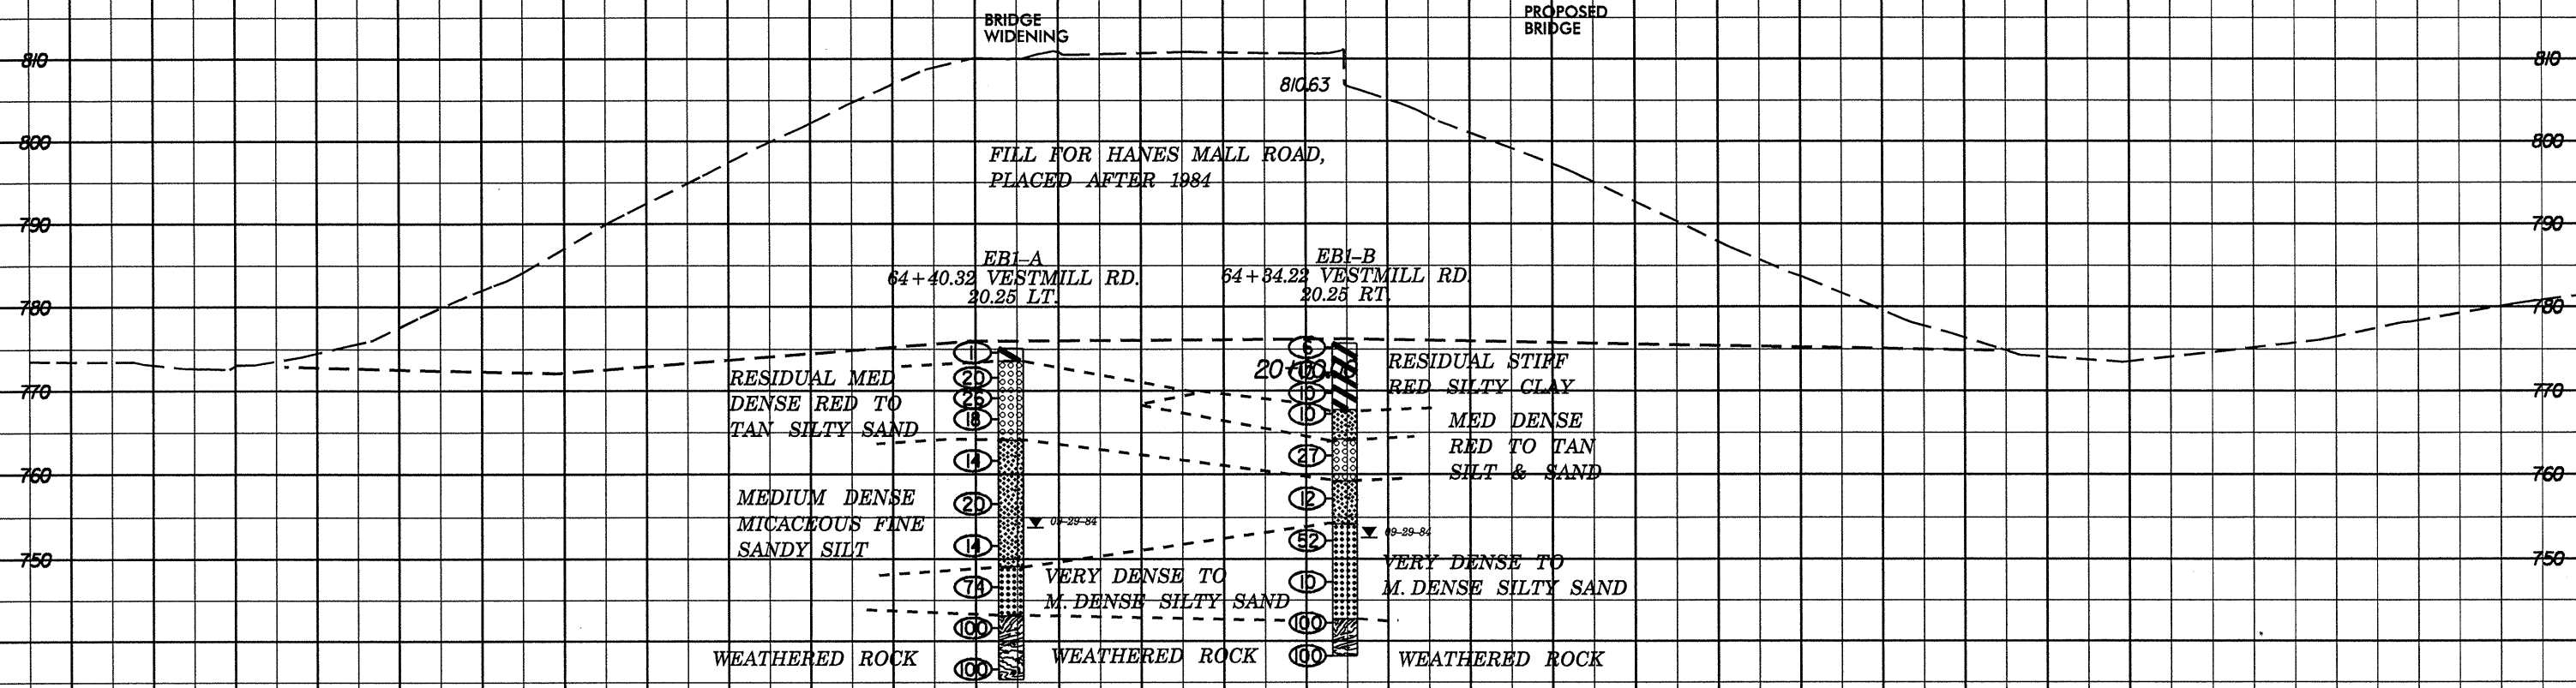

150 140 130 120 110 100 90 80 70 60 50 40 30 20 10 0 10 20 30 40 50 60 70 80 90 100 110 120 130 140 150

SYSTEM TIME: 8/23/99 10:00:00 AM
USER: JLDON
SERIAL: 1000000000