


5/28/99

-L- SR 3153 (HANES MALL BLVD.)

PROJECT REFERENCE NO. U-3837	SHEET NO. 11
ROADWAY DESIGN ENGINEER	HYDRAULICS ENGINEER

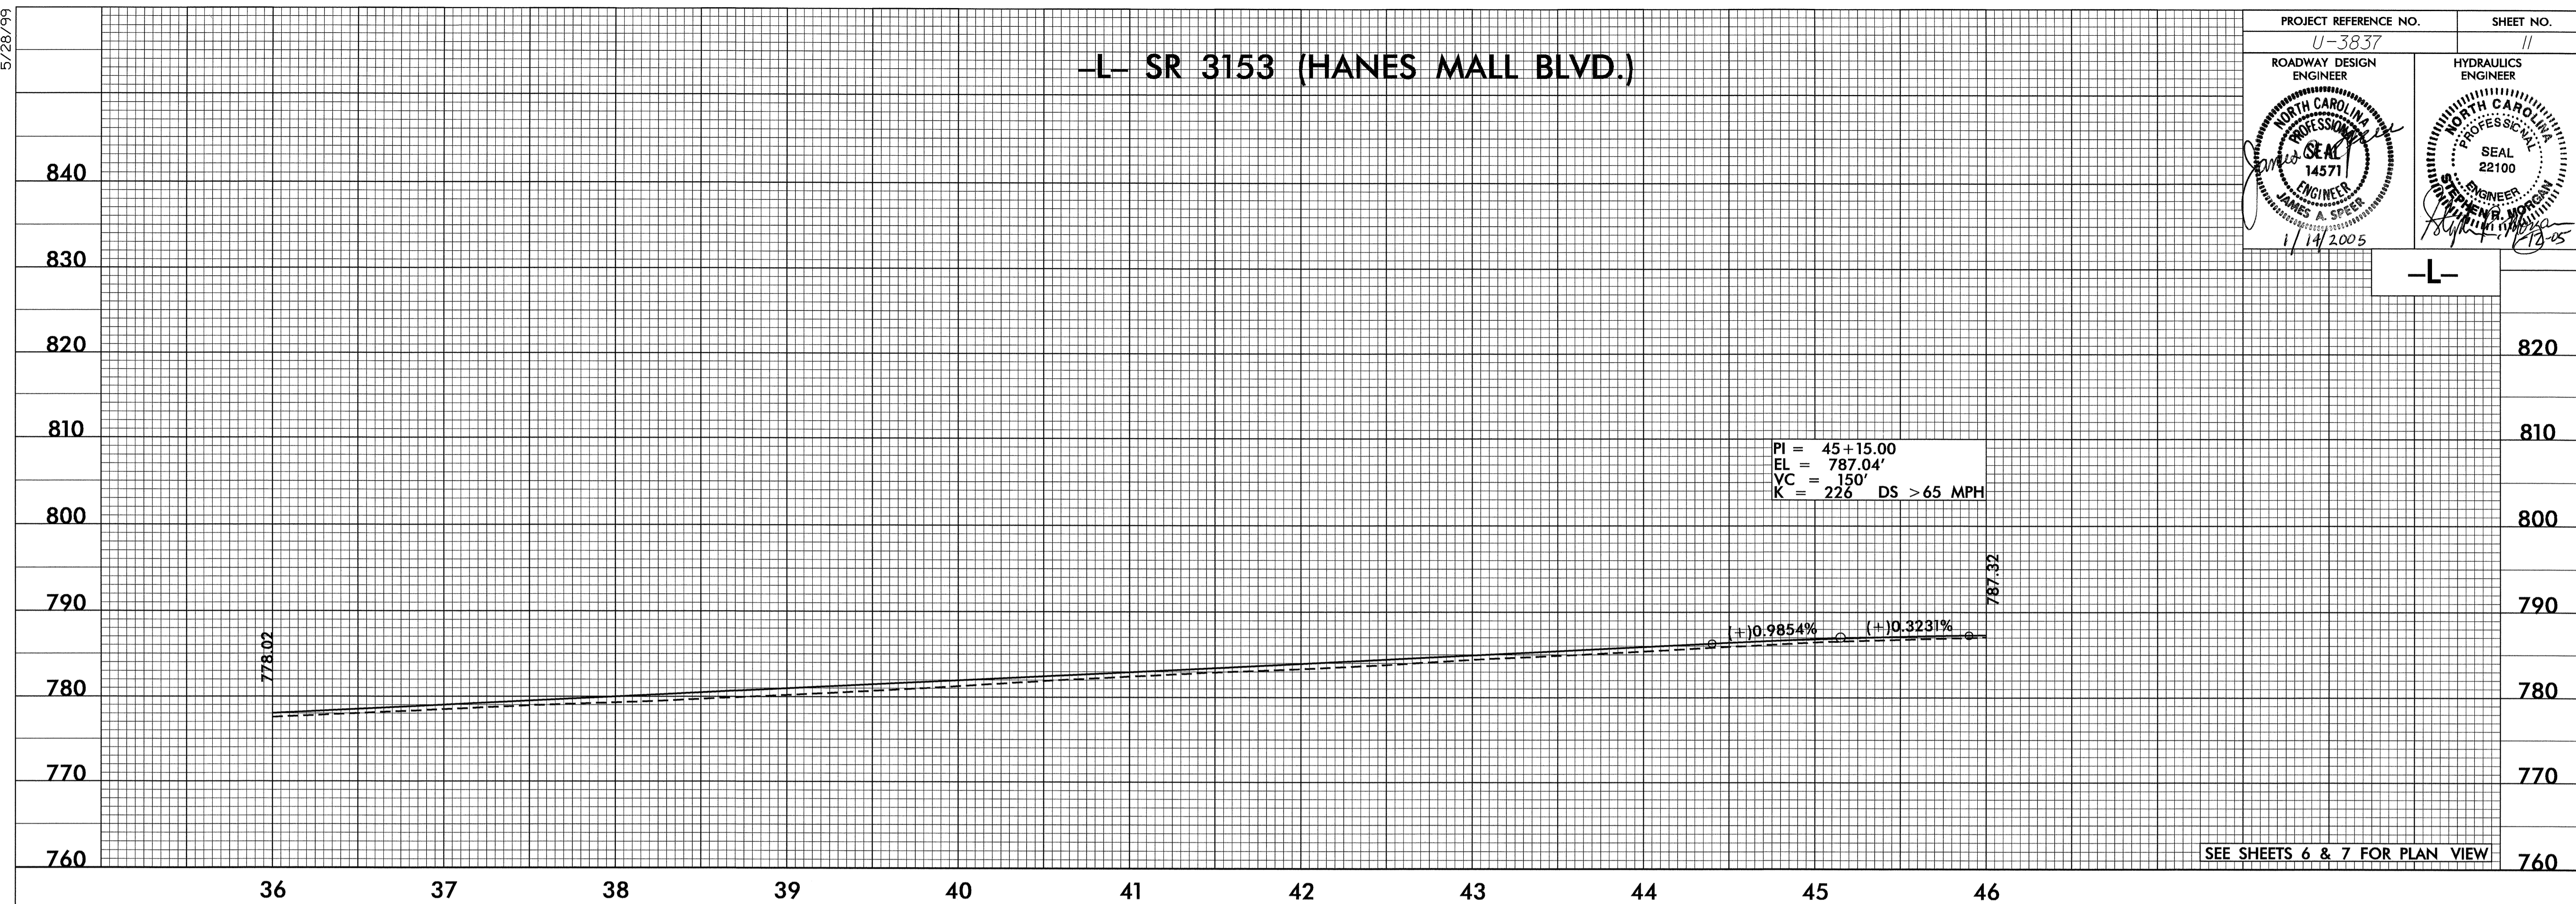

-L- SR 3153 (HANES MALL BLVD.)

18 NOV 2004 09:20
R:\p\c\U3837\DWG\rd-07oce34.dwg
DWG Gardner

