



5/28/99

-L- SR 3153 (HANES MALL BLVD.)

PROJECT REFERENCE NO. U-3837	SHEET NO. 9
ROADWAY DESIGN ENGINEER	HYDRAULICS ENGINEER

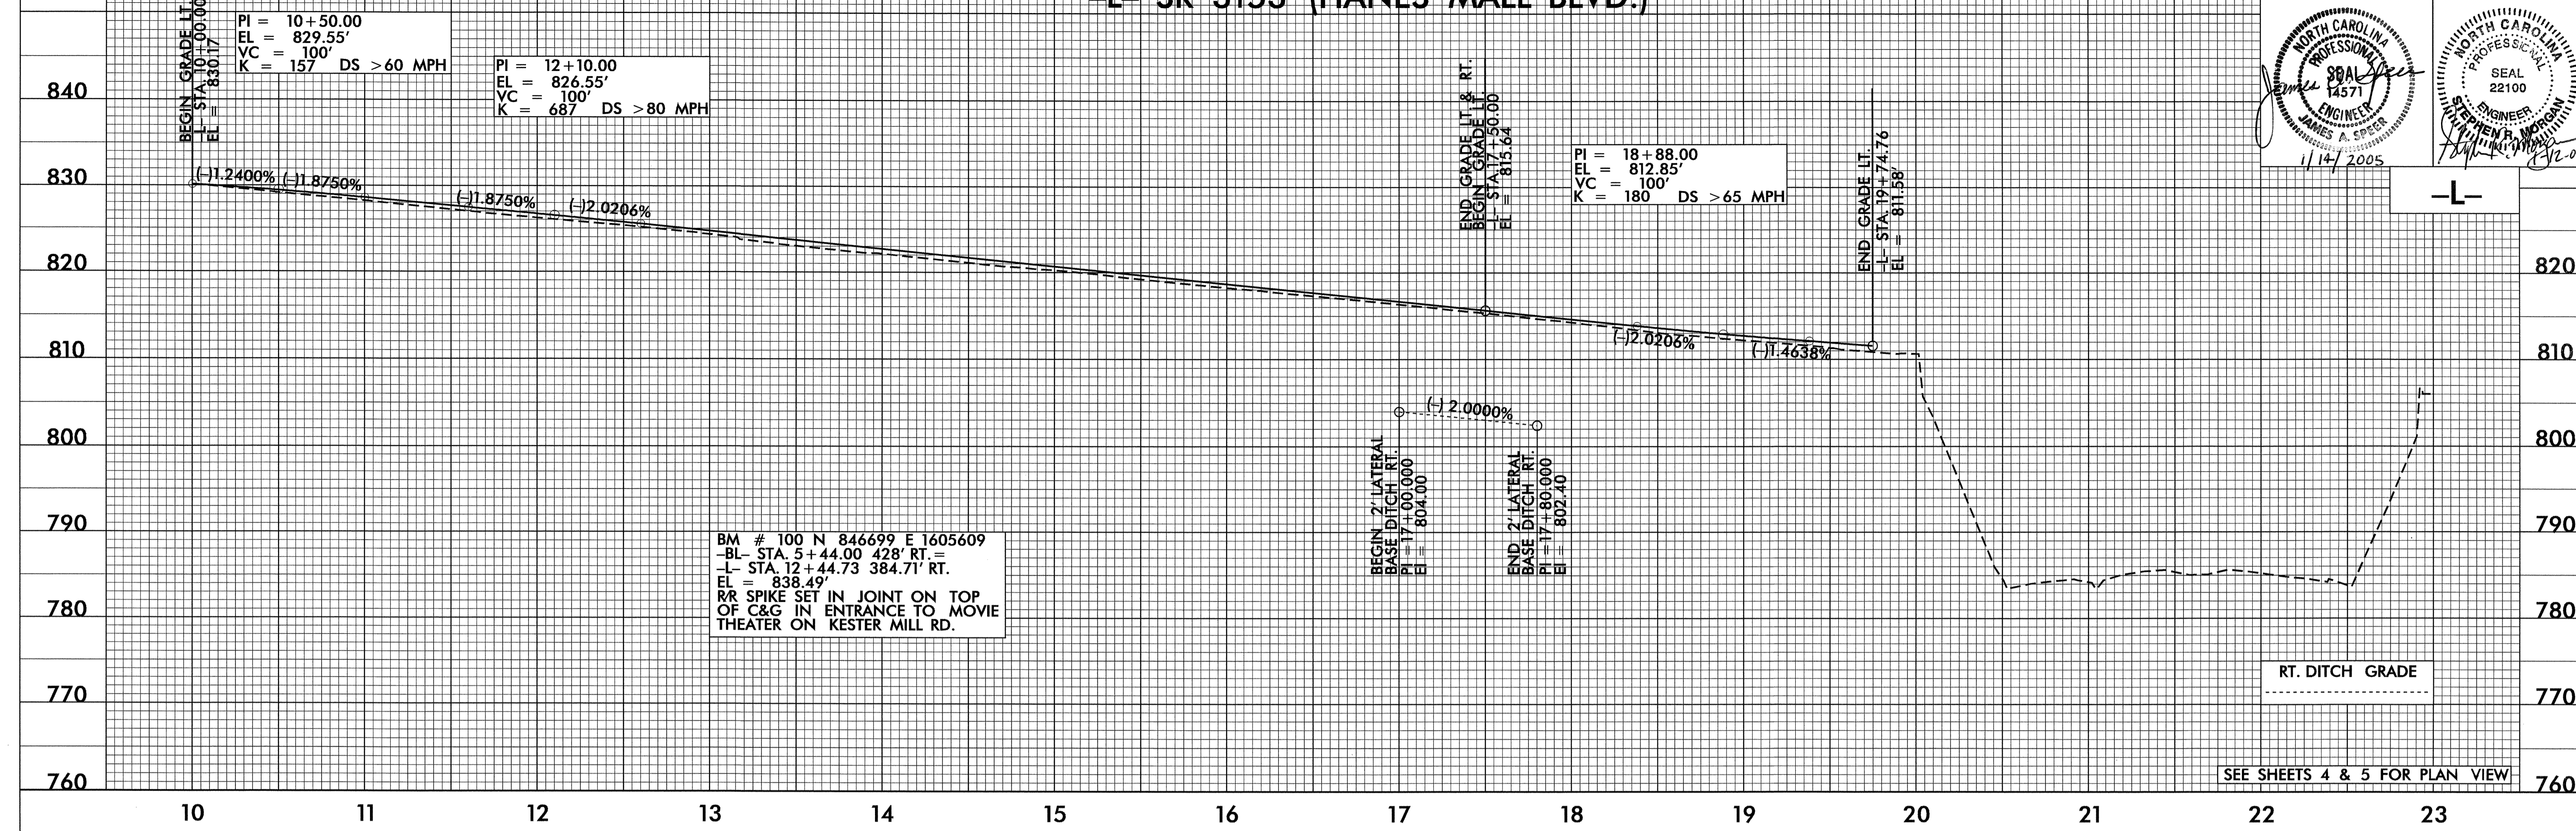

-L- SR 3153 (HANES MALL BLVD.)

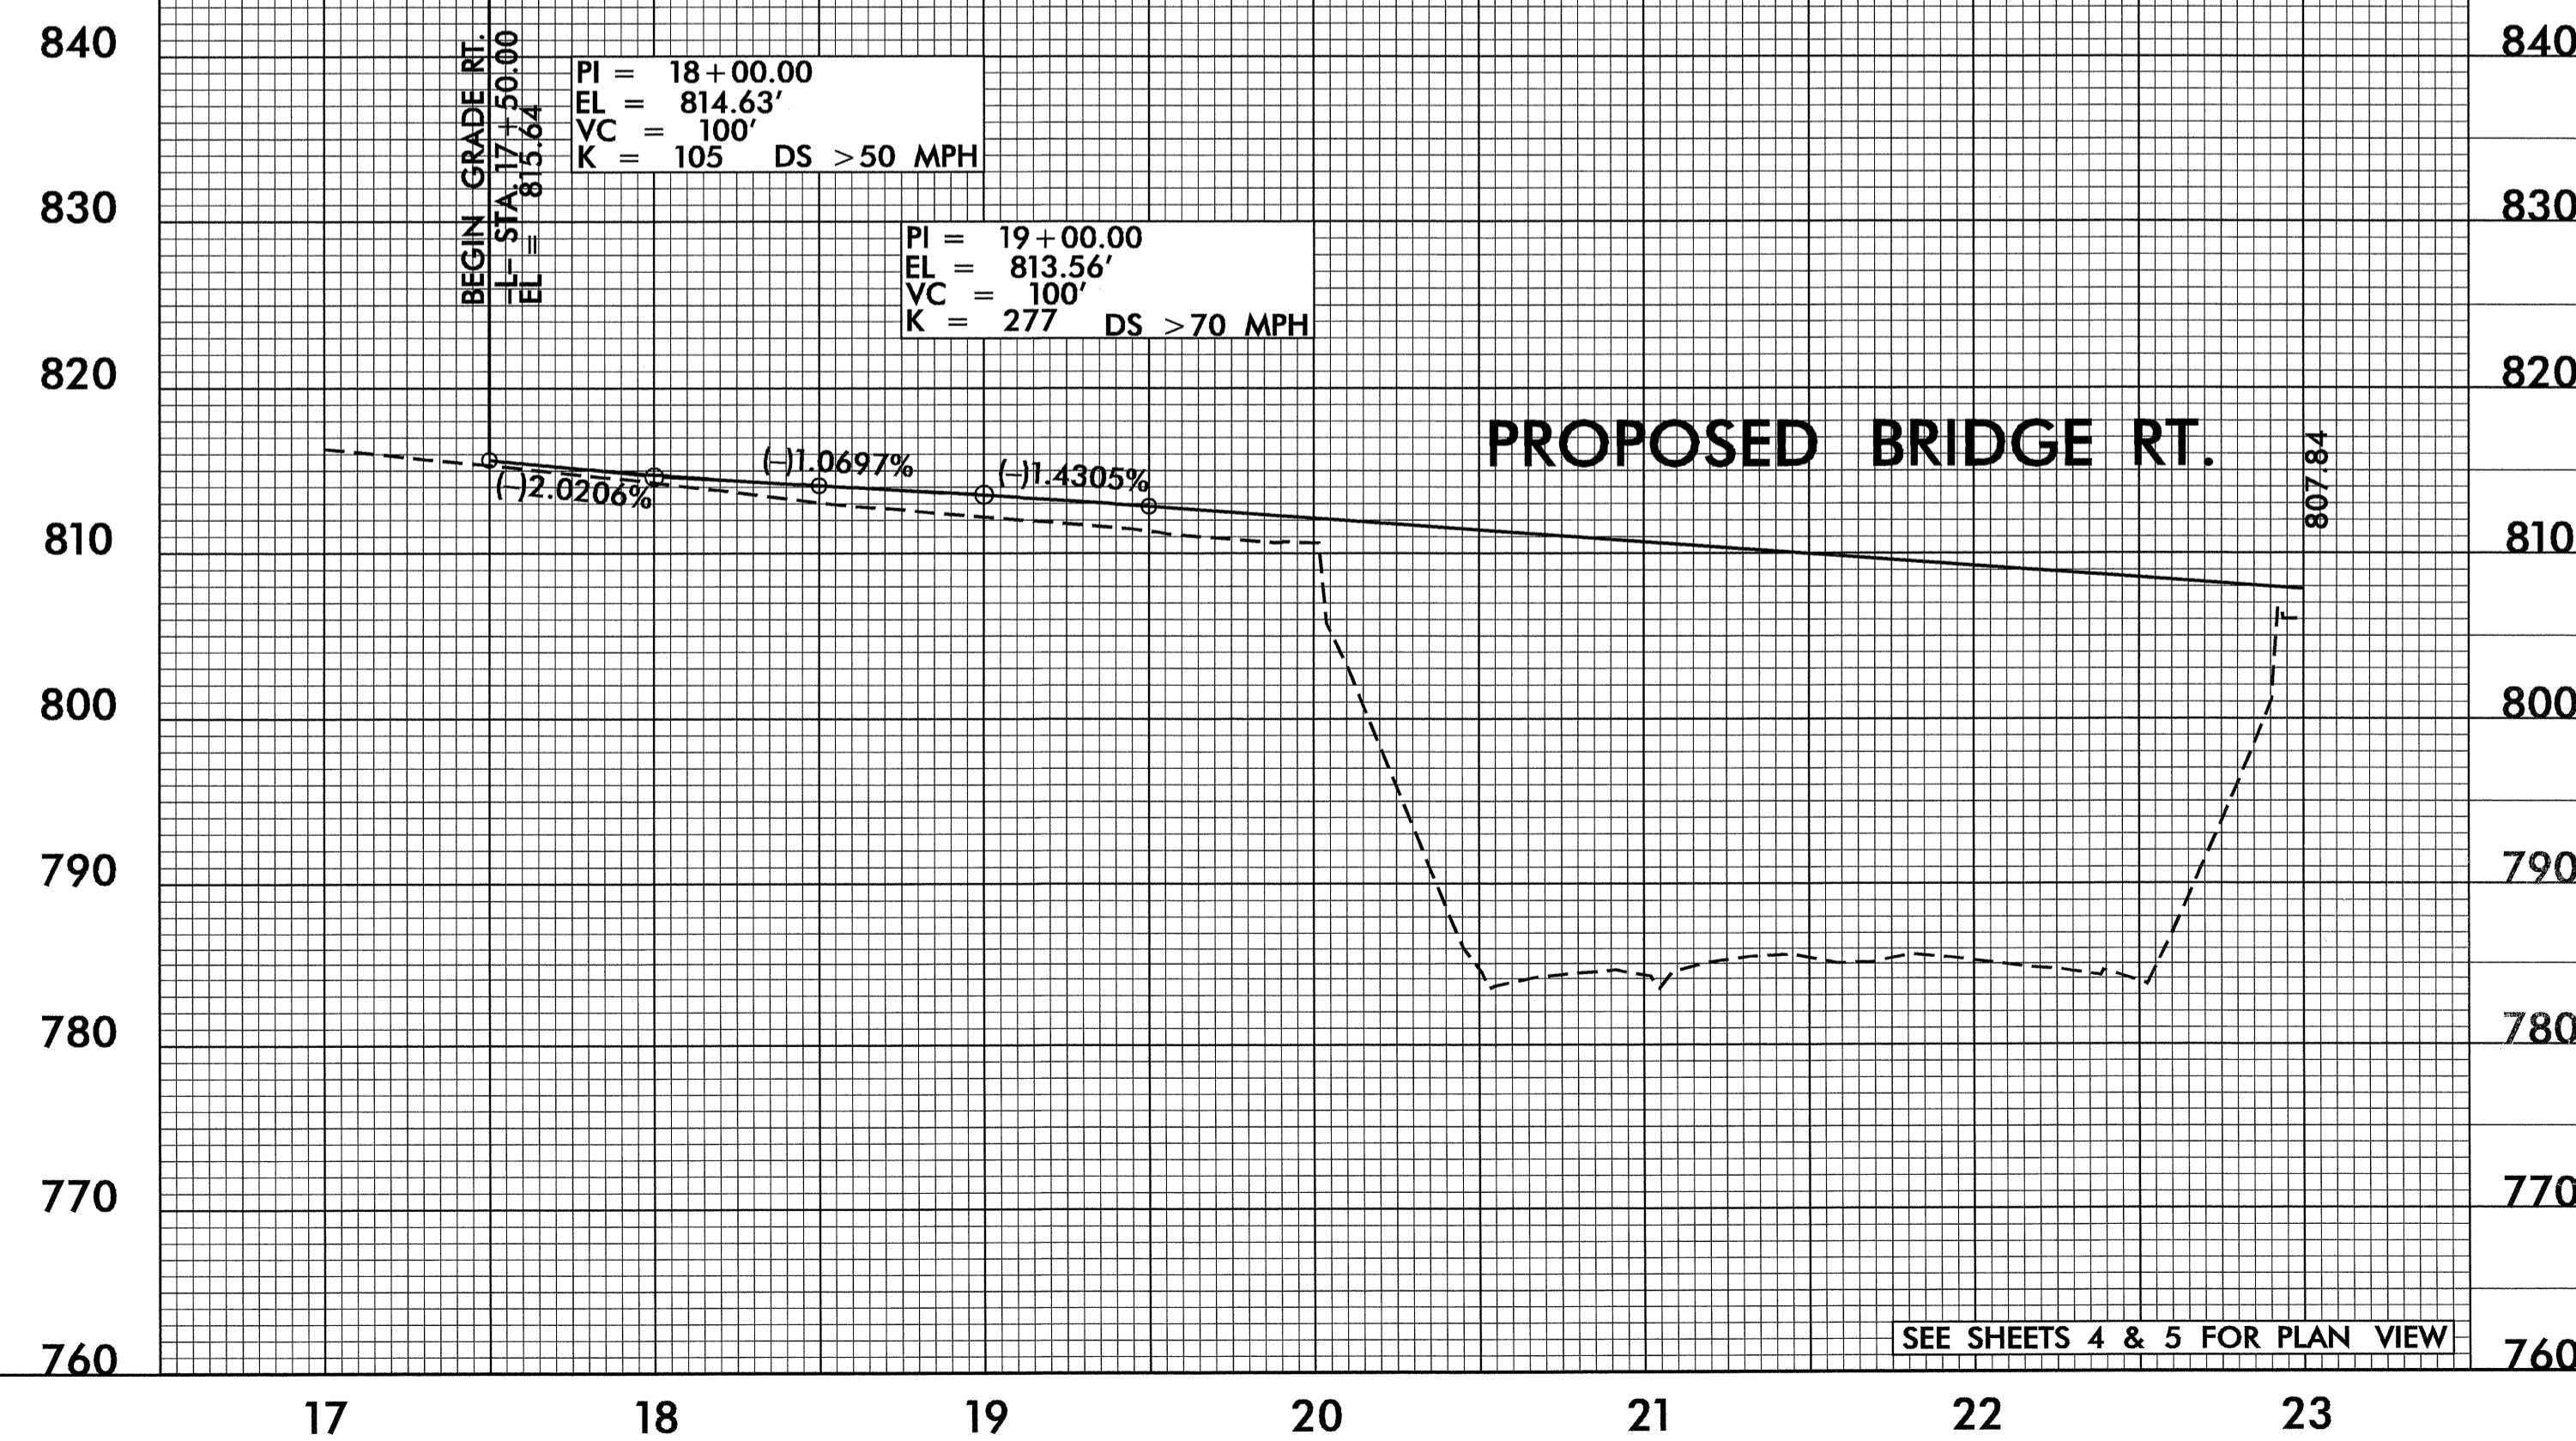

23-NOV-2004 08:41
JBGauthier