


PROJECT REFERENCE NO.		SHEET NO.	
U-3837		8	
RW SHEET NO.			
ROADWAY DESIGN ENGINEER		HYDRAULICS ENGINEER	

-L-
 PI Sta 55+88.78
 $\Delta = 14' 21" 35.4" (RT)$
 $D = 3' 59" 19.8"$
 $L = 360.00'$
 $T = 180.95'$
 $R = 1,436.40'$
 $SE = 0.02 \text{ \%/}$
 RUNOFF = SEE PLANS FOR SUPERELEV. INCREMENTS

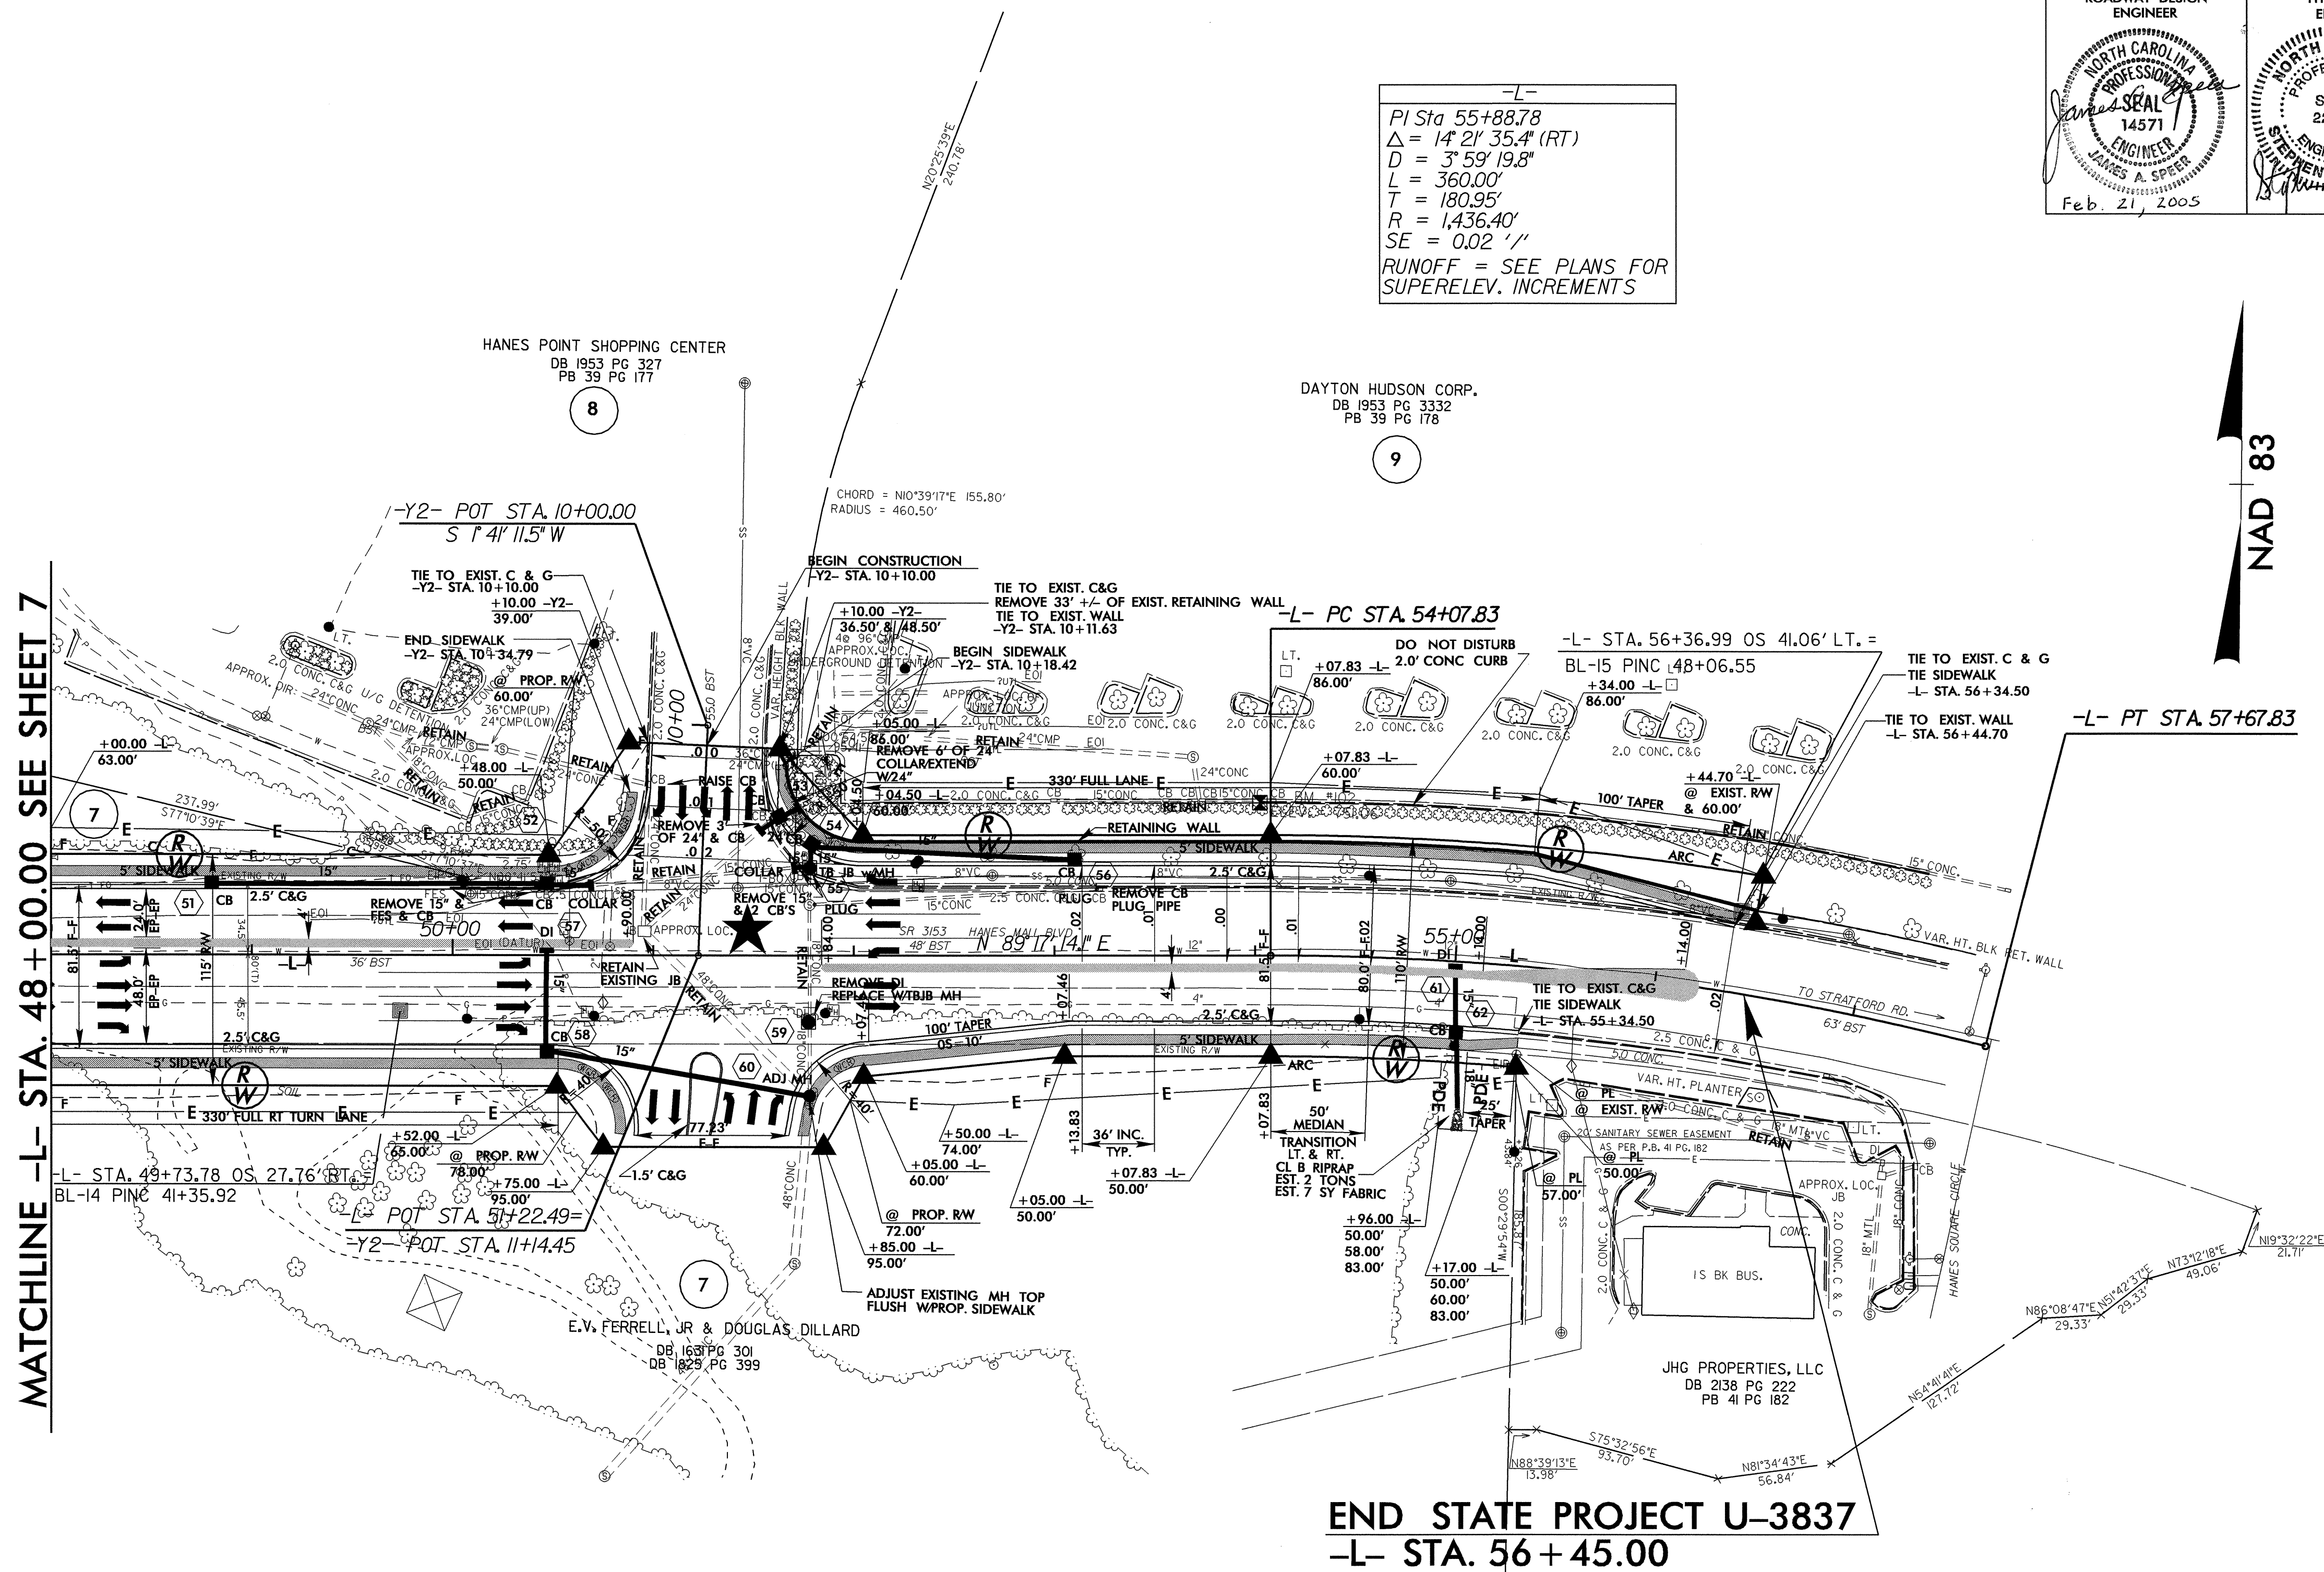

REVISIONS

MATCHLINE -L- STA. 48+00.00 SEE SHEET 7

END STATE PROJECT U-3837
-L- STA. 56+45.00

★ SIGNALIZED INTERSECTION
 SEE SHEET 11 FOR -L- PROFILE
 SEE SHEET 12 FOR -Y2- PROFILE
 SEE SHEETS W-1 THRU W-2 FOR WALL PLANS

18-FEB-2005 13:42
 C:\proj\U-3837\08.psh
 DWGardner AT