



PROJECT REFERENCE NO. U-3837	SHEET NO. 7
RW SHEET NO.	
ROADWAY DESIGN ENGINEER	HYDRAULICS ENGINEER

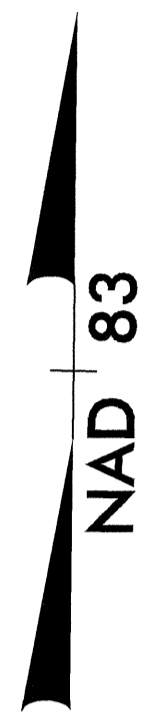

MATCHLINE -L- STA. 38 + 00.00 SEE SHEET 6

MATCHLINE -L- STA. 48 + 00.00 SEE SHEET 8

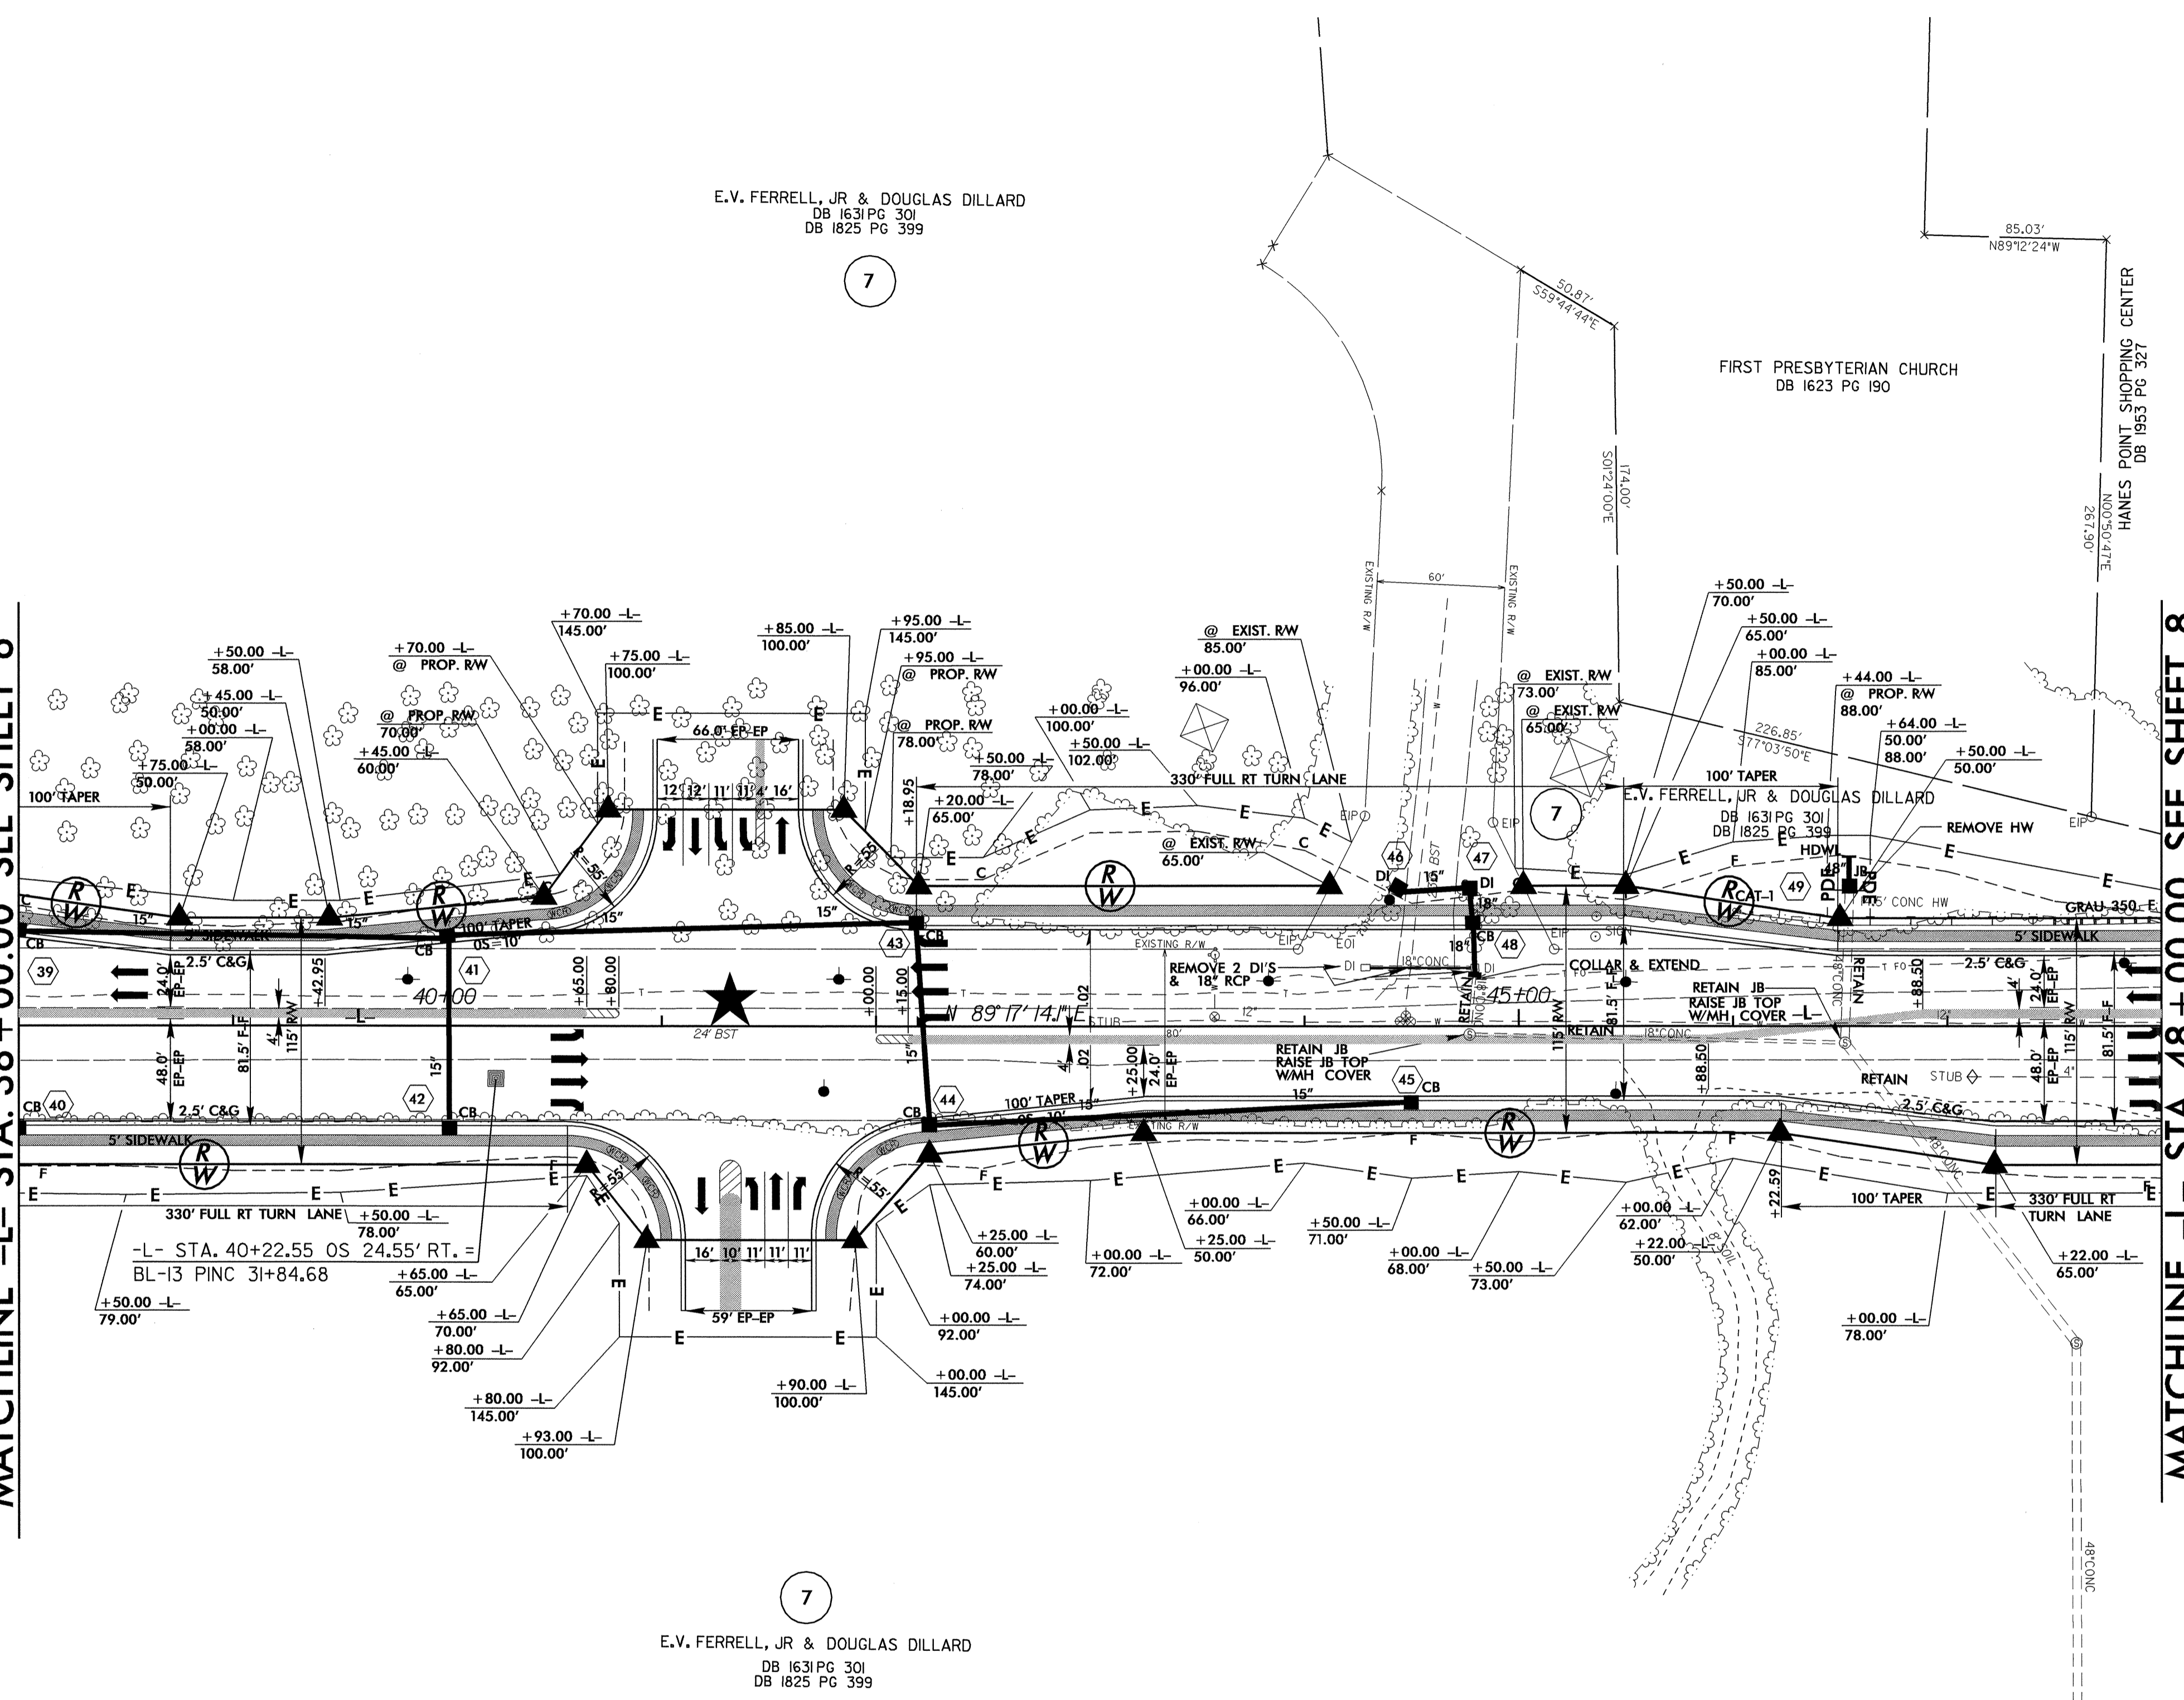

E.V. FERRELL, JR & DOUGLAS DILLARD  
DB 1631 PG 301  
DB 1825 PG 399

E.V. FERRELL, JR & DOUGLAS DILLARD  
DB 1631 PG 301  
DB 1825 PG 399

REVISIONS

DENOTES PAINTED ISLAND (SEE PAVEMENT MARKING PLANS)

SIGNALIZED INTERSECTION  
SEE SHEET 11 FOR -L- PROFILE

8/17/99

11-JAN-2005 08:54  
R:\P\o\3837\07.psh  
DWG:dner AI