


REVISIONS  
 8/17/99  
 PLAN: 2005.14.30  
 PSH: 0383706.psh  
 JBGauthier - AT - RD202021

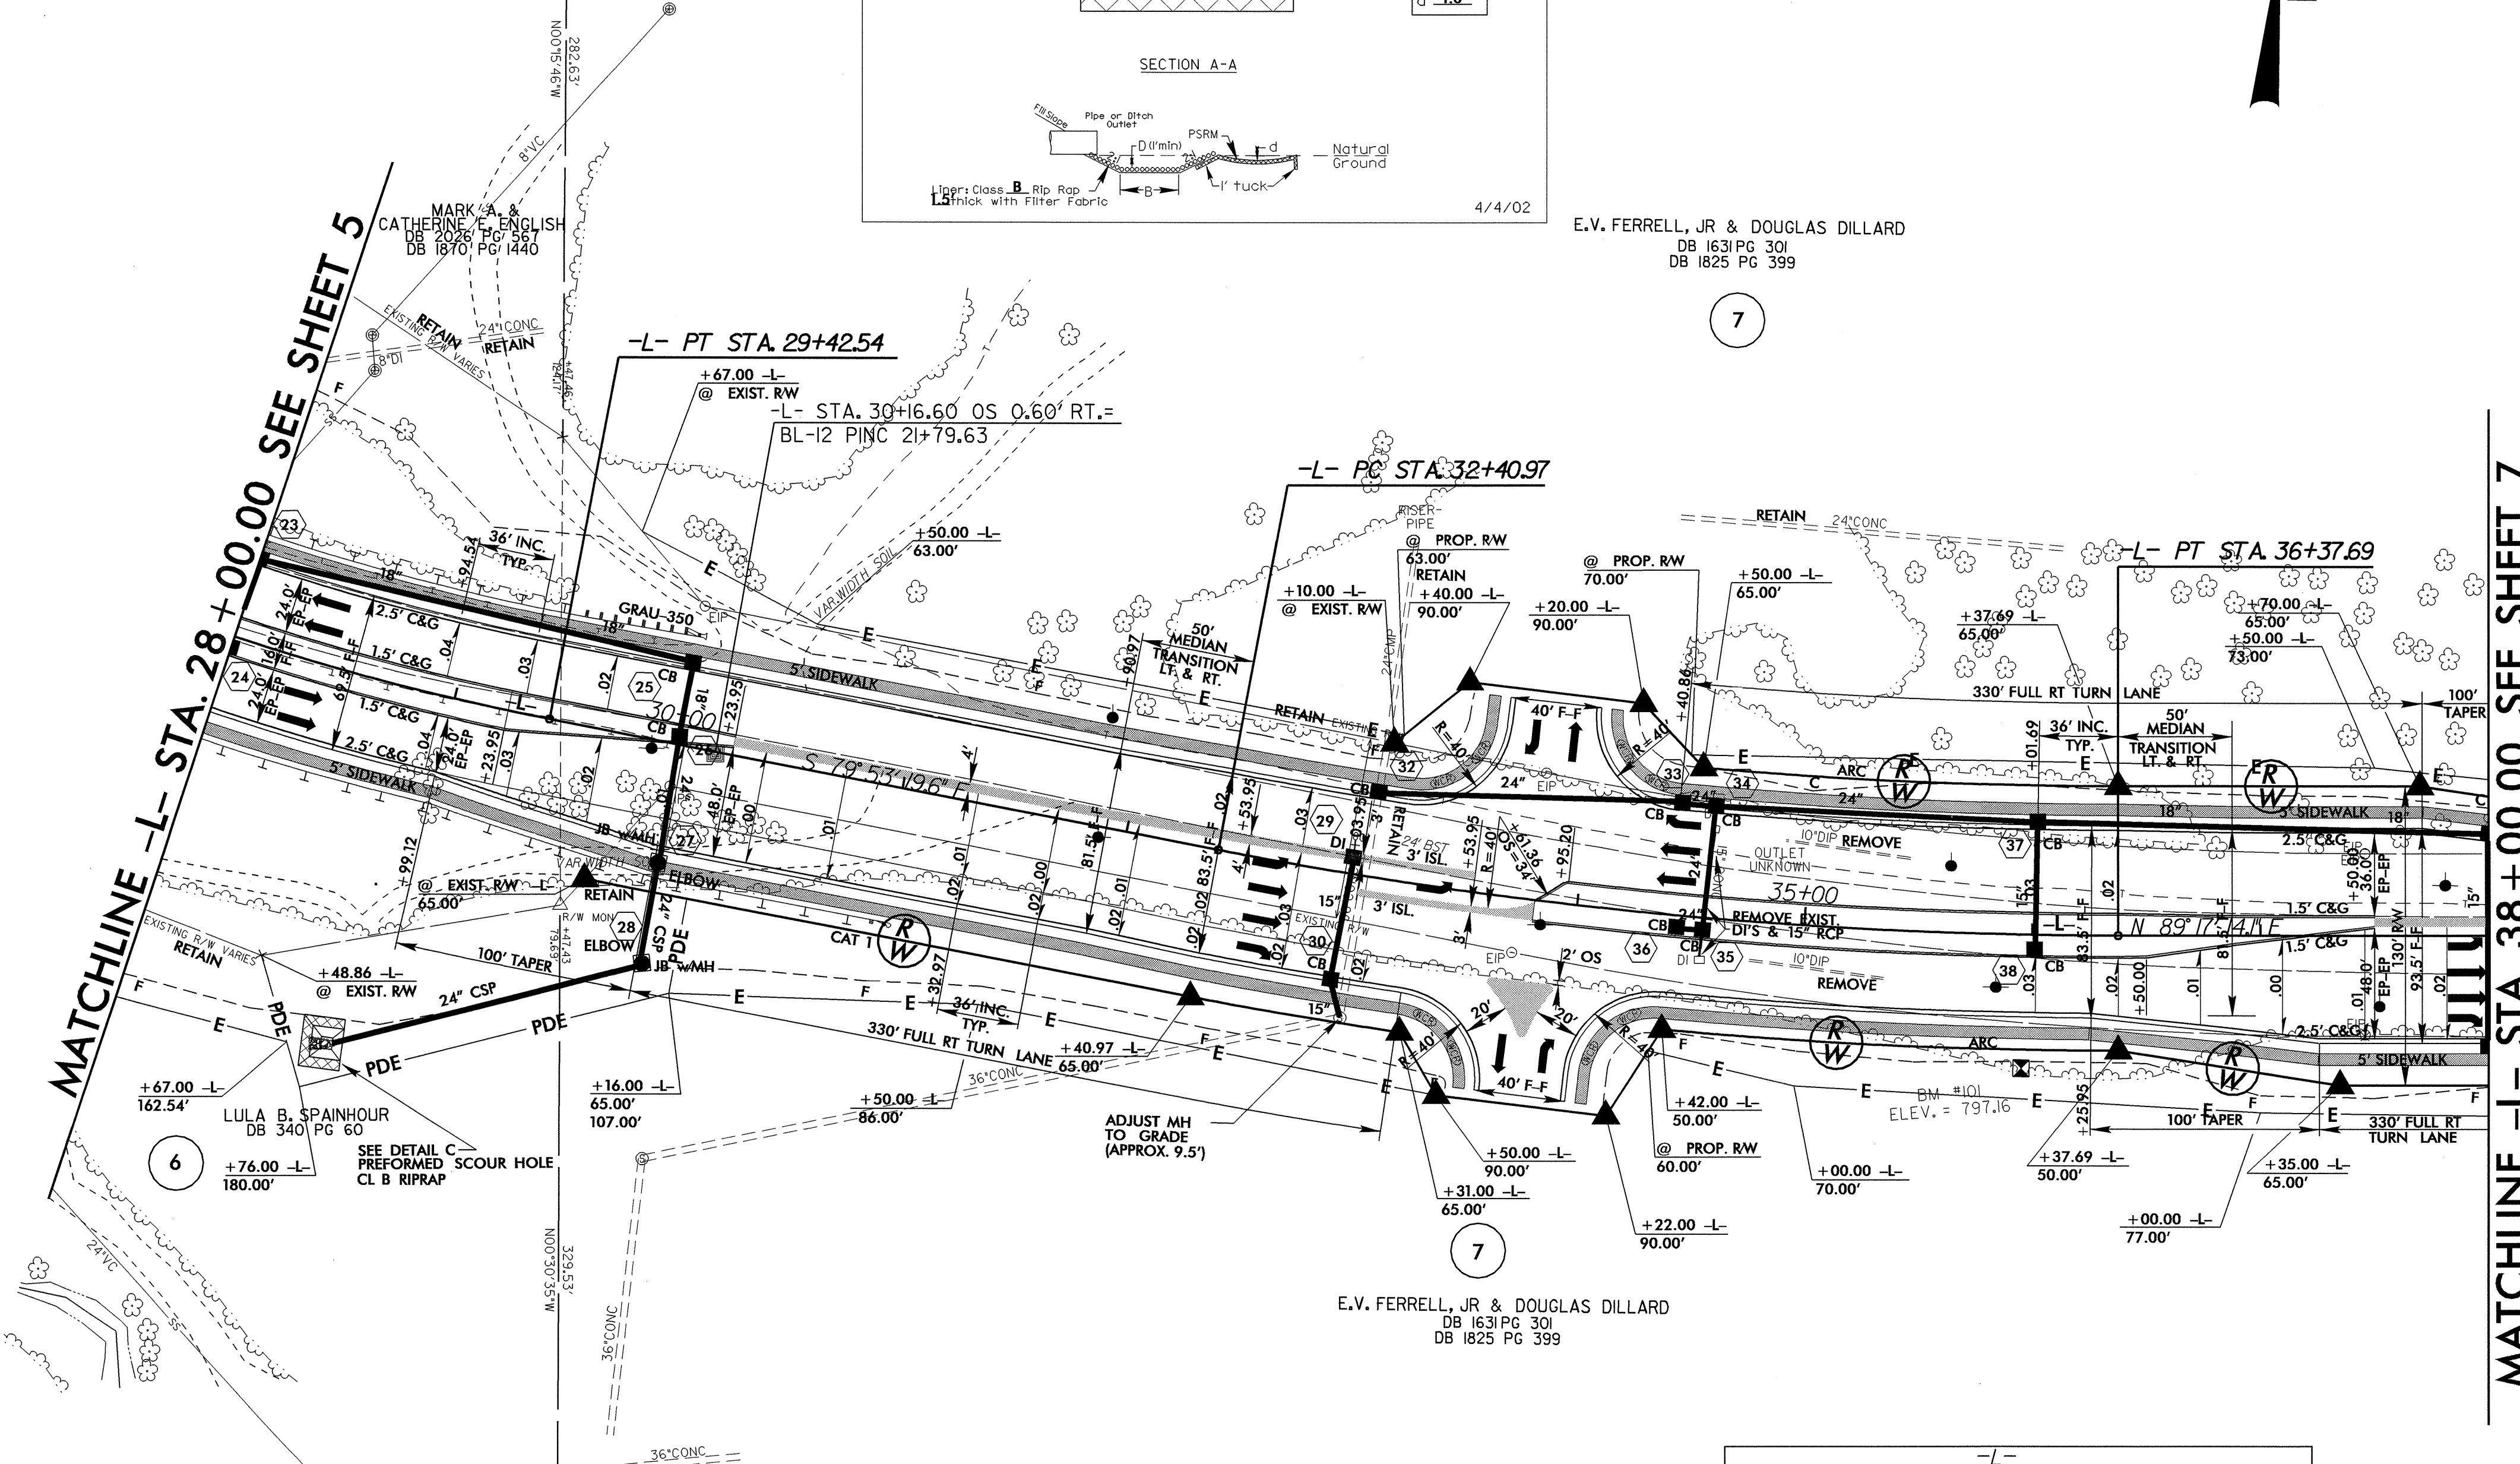

-L-	
PI Sta 26+84.36	PI Sta 34+39.93
$\Delta = 28' 14' 07.6''$ (LT)	$\Delta = 10' 49' 26.3''$ (LT)
$D = 5' 21' 17.1''$	$D = 2' 43' 42.1''$
$L = 527.30'$	$L = 396.72'$
$T = 269.12'$	$T = 198.95'$
$R = 1,070.00'$	$R = 2,100.00'$
$SE = 0.04'/'$	$SE = 0.03'/'$
RUNOFF = SEE PLANS FOR SUPERELEV. INCREMENTS	
RUNOFF = 108'	

SEE SHEETS 10 & 11 FOR -L- PROFILE