


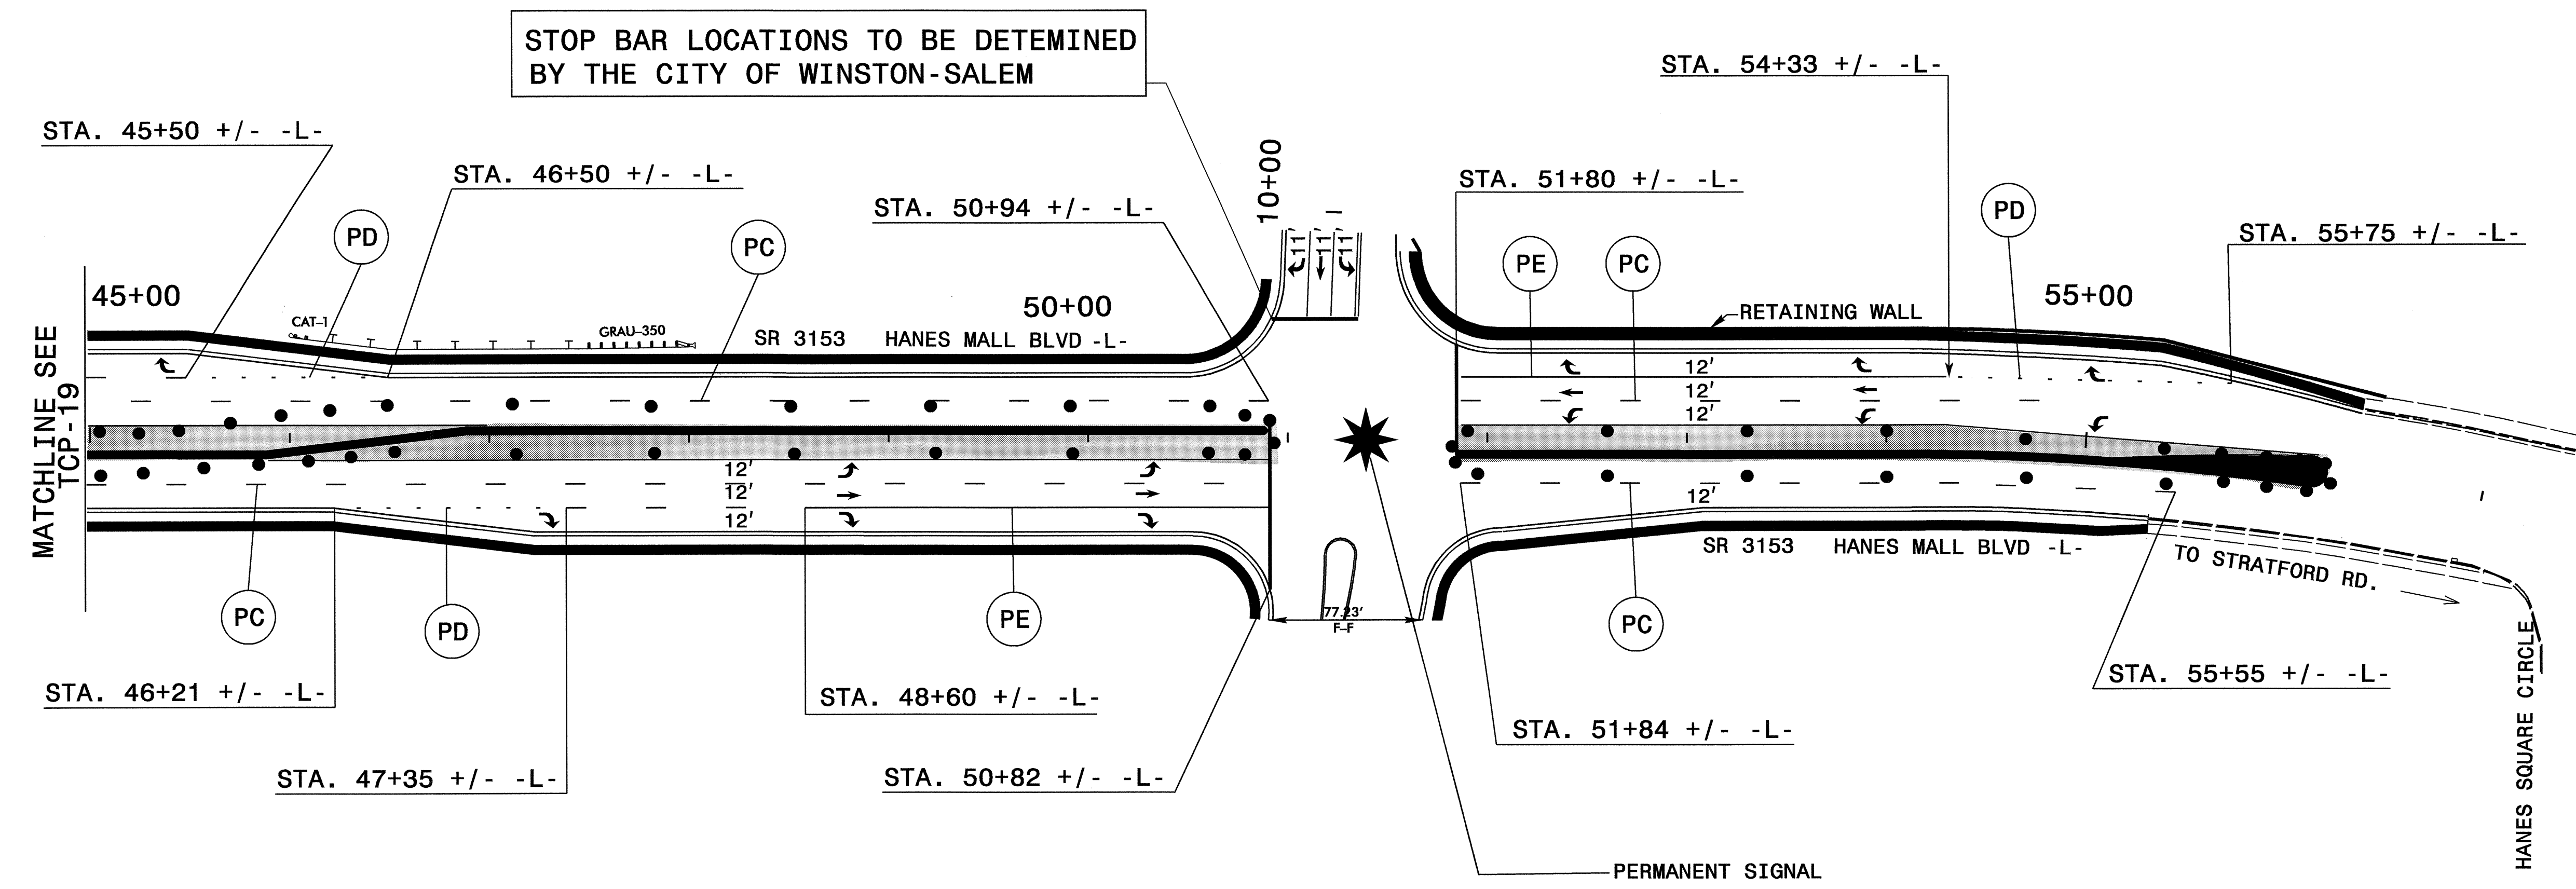
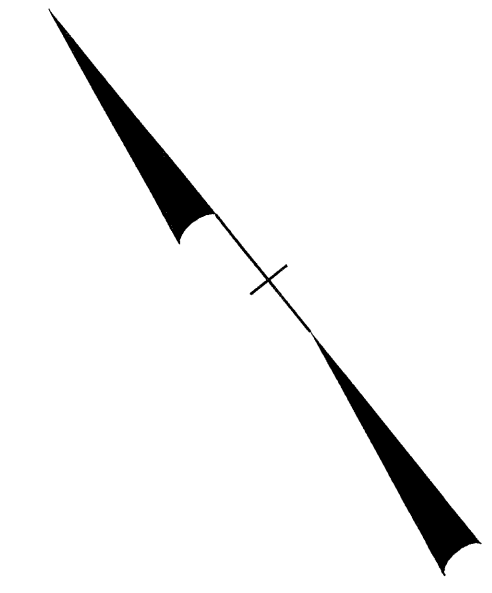


CONSTRUCTION OF MEDIAN ISLANDS

PROJ. REFERENCE NO.	SHEET NO.
U-3837	TCP-20

SYMBOL LEGEND

-  (UA) LEFT TURN ARROW
-  (UB) RIGHT TURN ARROW
-  (UC) STRAIGHT ARROW



PAVEMENT MARKINGS, SYMBOLS, AND CHARACTERS ARE TO BE MARKED ACCORDING TO ROADWAY STANDARD DRAWINGS UNLESS OTHERWISE NOTED IN THE PLANS.

PAVEMENT MARKERS ARE TO BE SPACED ACCORDING TO THE ROADWAY STANDARD DRAWINGS.

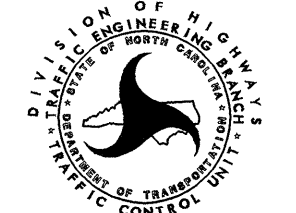


PERMANENT TRAFFIC SIGNAL WITH TEMPORARY TRAFFIC PATTERN

APPROVED: *Joseph Ishak* DATE: 12/05

SEAL

PHASE III, DETAIL 3

SCALE: NONE		REVISIONS
DATE: 12/04		
DESIGN BY: MM		
REVIEWED BY: CBH		

25-JAN-2005 10:48
 \\ets-cctf501\j38374\TCP\TCP\PHASEIII\cp9a\det013.dgn
 mmckoy AT TET093445