
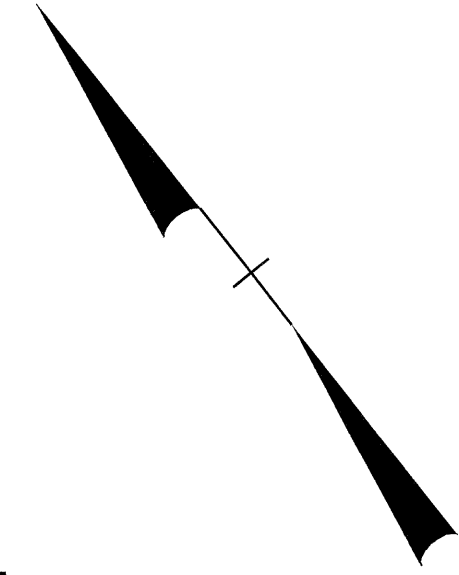


# PHASE II OVERVIEW

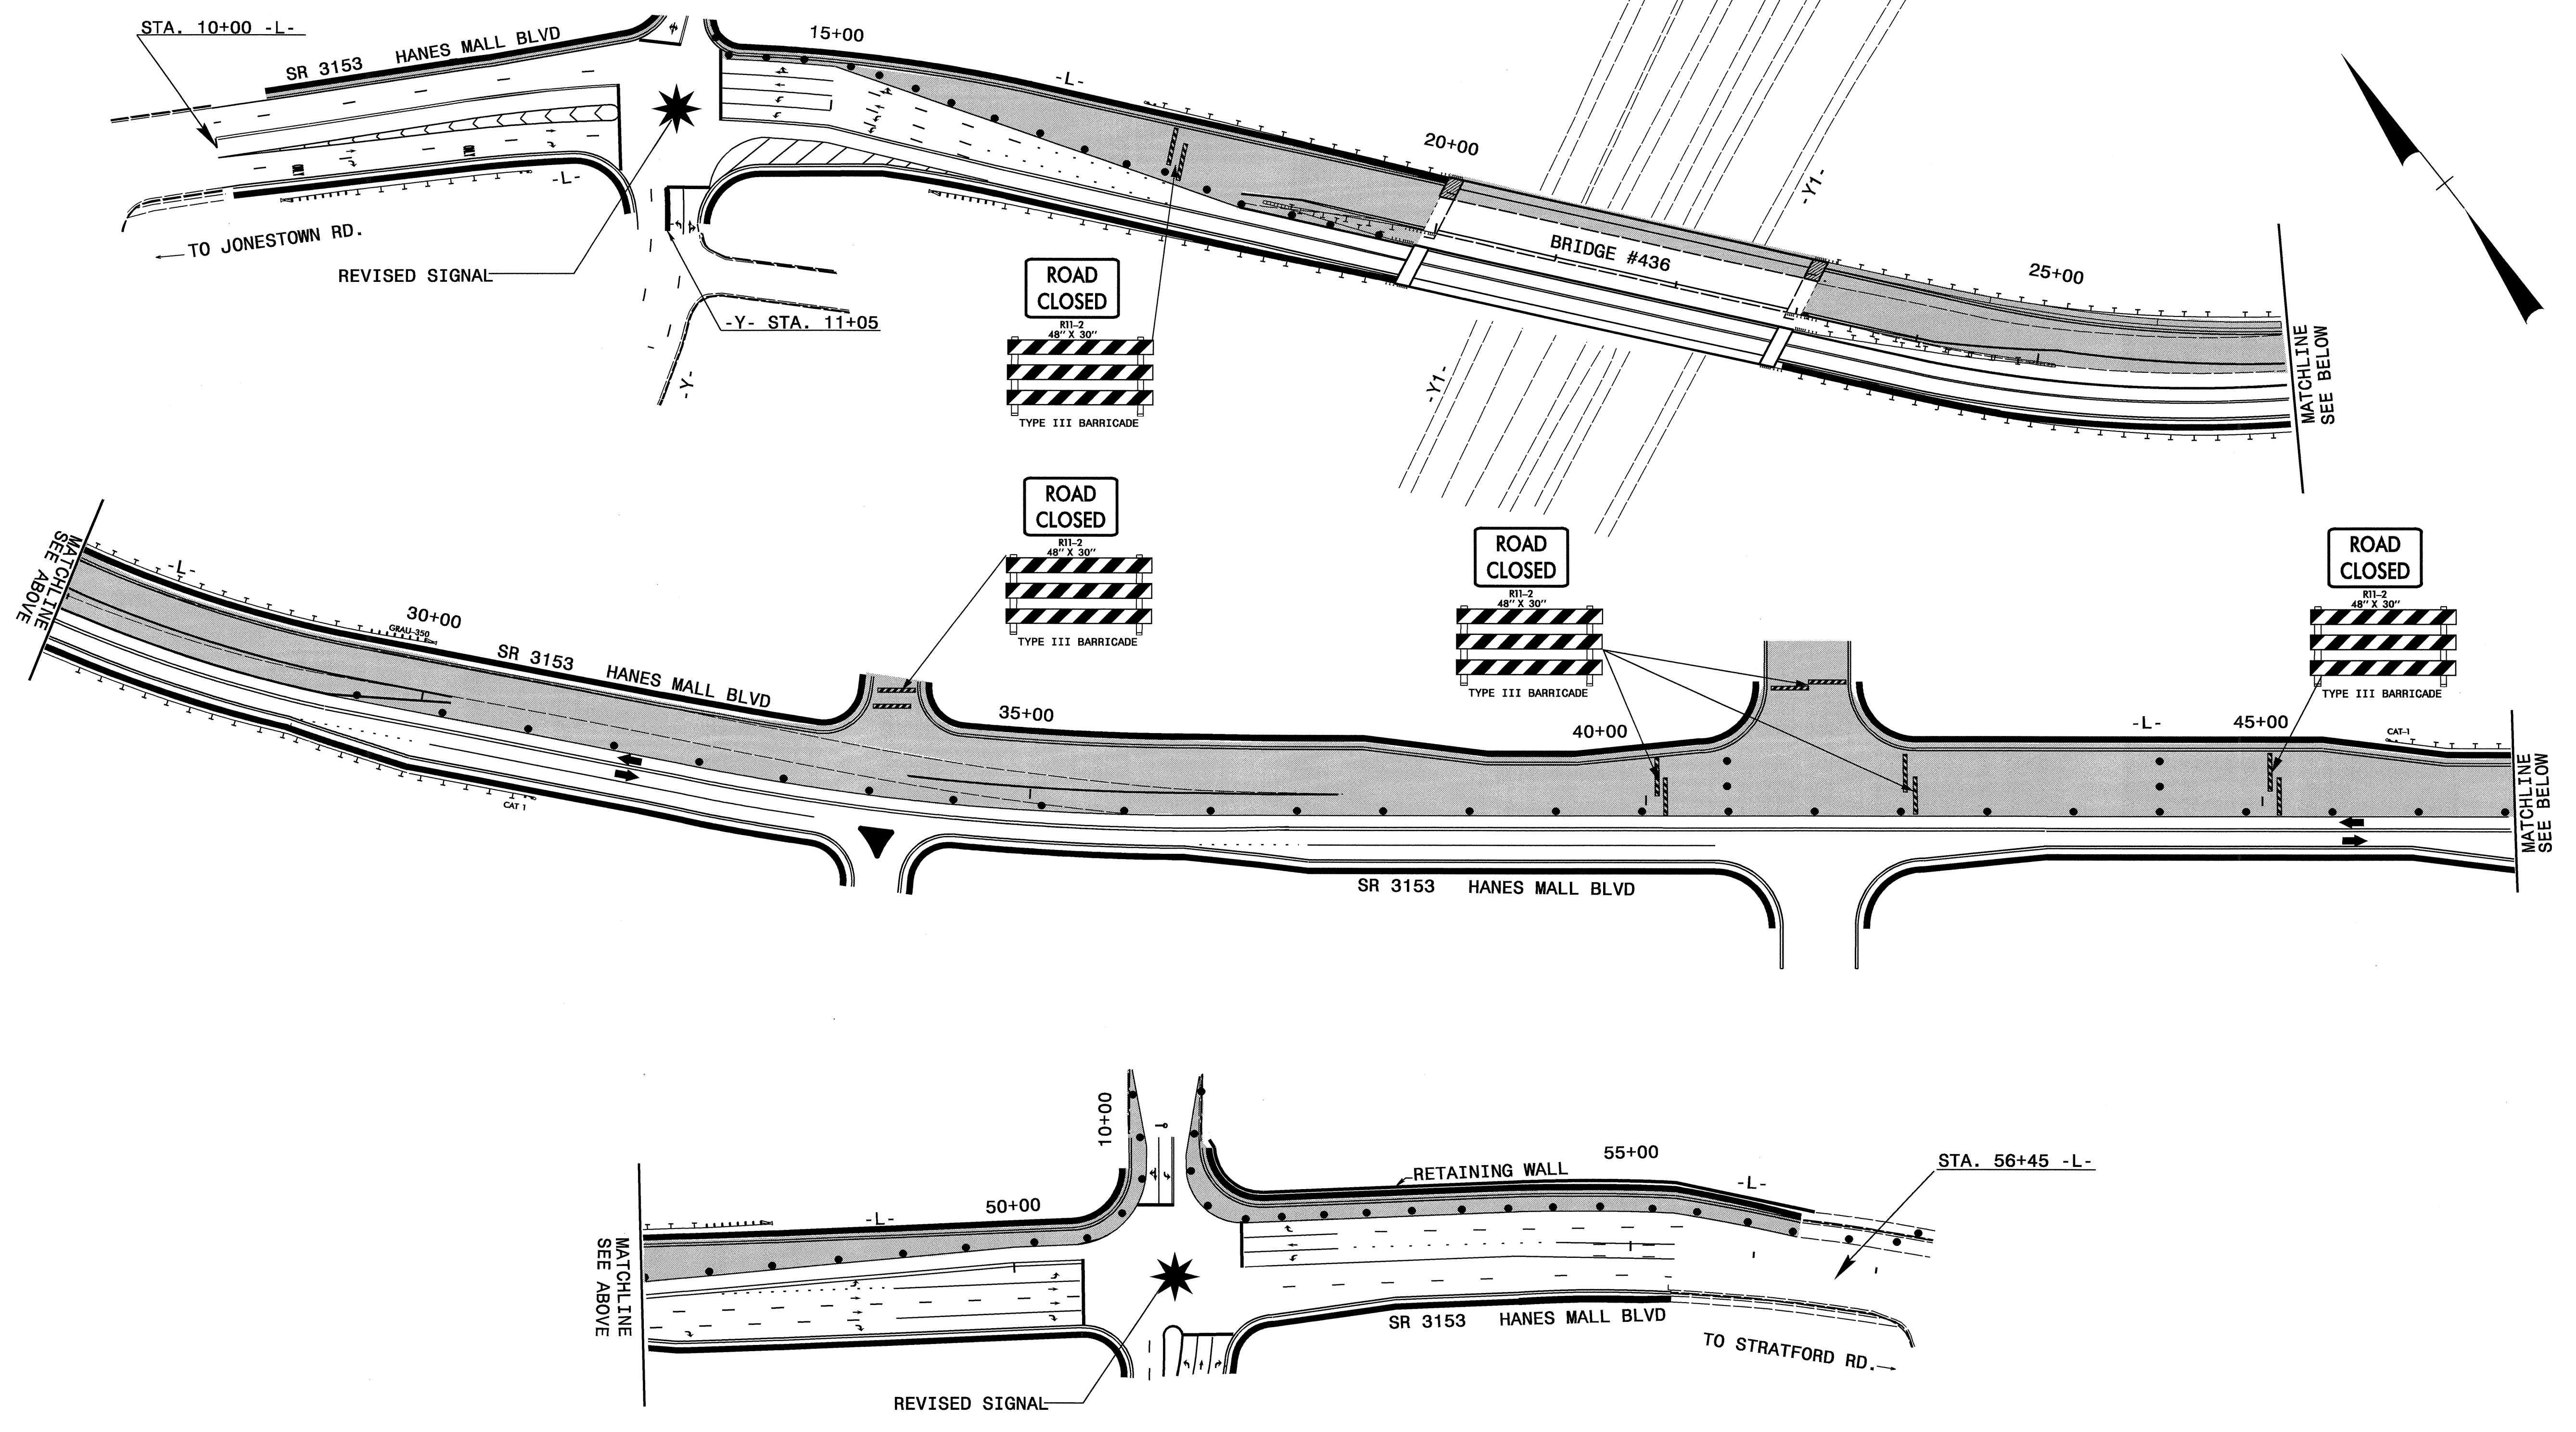

★ REVISED EXISTING SIGNAL FOR TEMPORARY TRAFFIC PATTERN

APPROVED: <i>Joseph Ishikawa</i> DATE: 1/26/05	<b>PHASE II OVERVIEW</b>					
	SCALE: NONE	<table border="1"> <thead> <tr> <th>REVISIONS</th> </tr> </thead> <tbody> <tr><td> </td></tr> <tr><td> </td></tr> <tr><td> </td></tr> </tbody> </table>	REVISIONS			
	REVISIONS					
DATE: JULY 2003						
DESIGN BY: MM						
REVIEWED BY: SAS						

25-JAN-2005 09:42  
 \\nets-ccf\fs01\3837\TCP\TCP\13PhaseII Overview.dgn  
 mmckoy AT 1/26/05