



UTILITIES BY OTHERS

NOTE:
ALL PROPOSED UTILITY WORK
SHOWN ON THIS SHEET WILL
BE DONE BY OTHERS

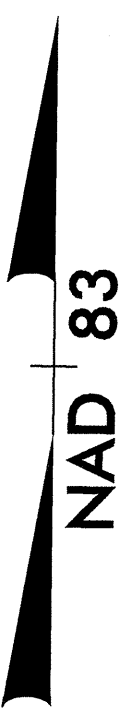

MATCHLINE -L- STA. 38 + 00.00 SEE SHEET UO-3

MATCHLINE -L- STA. 48 + 00.00 SEE SHEET UO-5

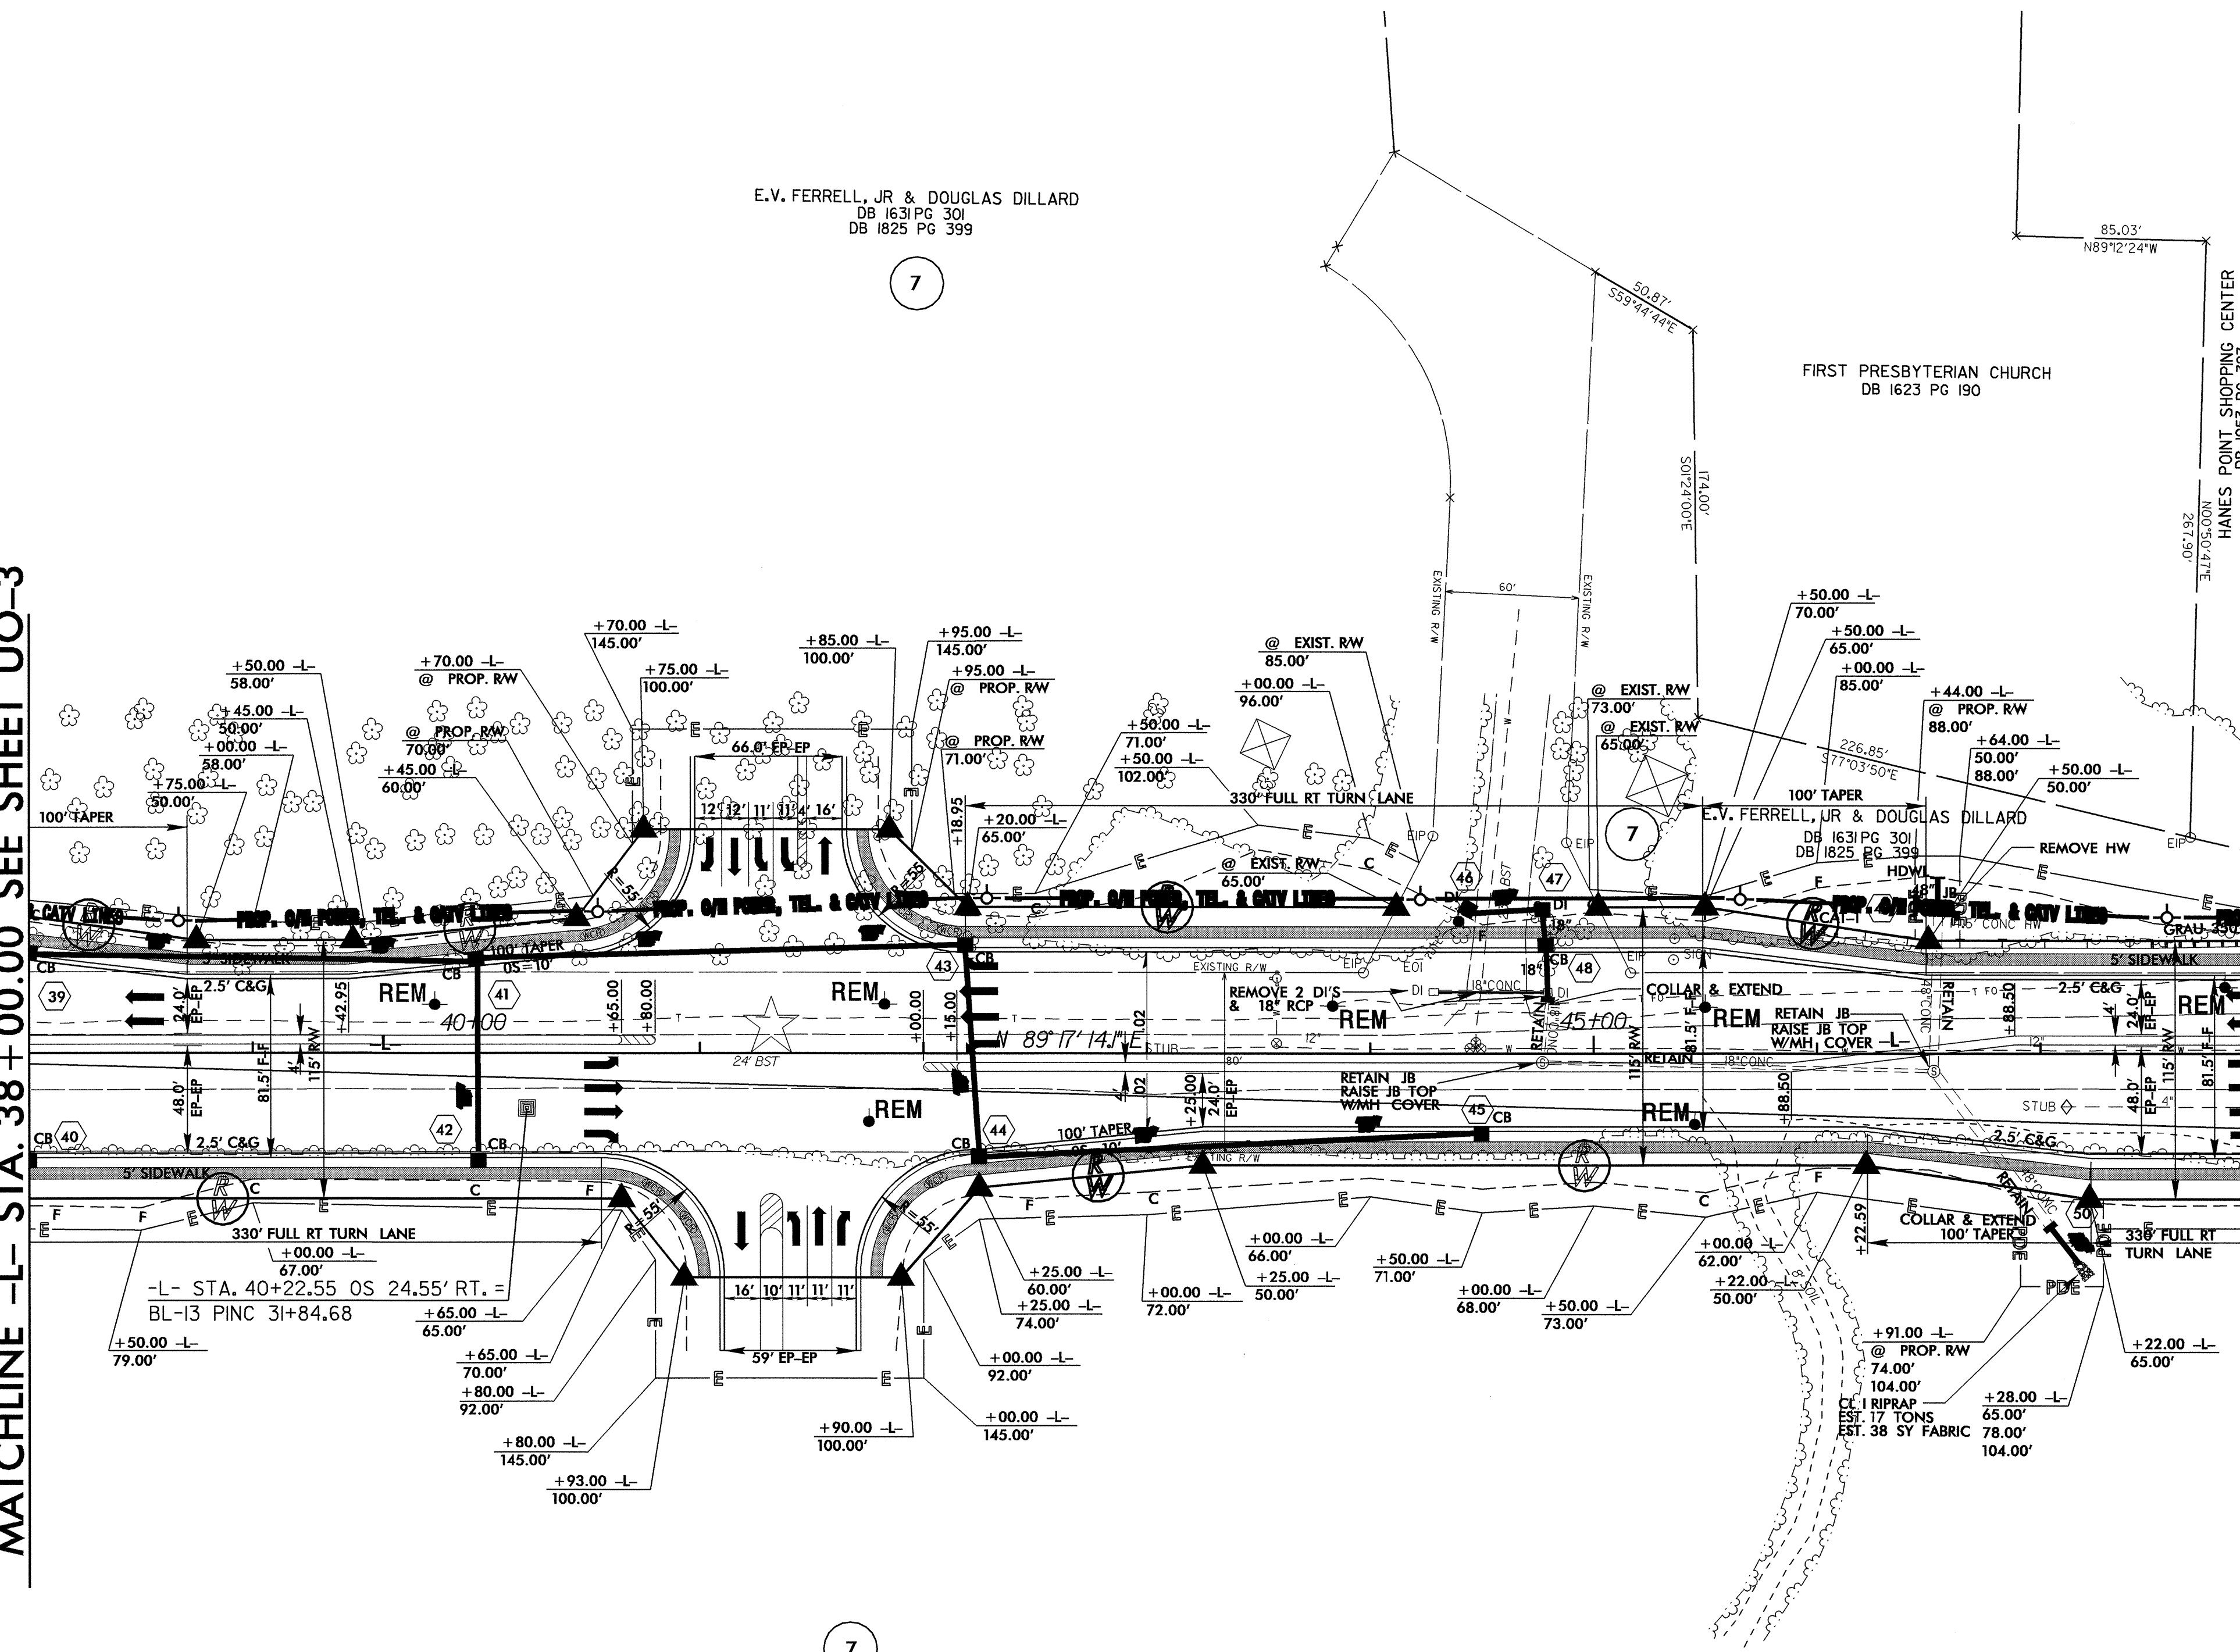

E.V. FERRELL, JR & DOUGLAS DILLARD
DB 1631 PG 301
DB 1825 PG 399

7

FIRST PRESBYTERIAN CHURCH
DB 1623 PG 190

HANES POINT SHOPPING CENTER
DB 1953 PG 327

E.V. FERRELL, JR & DOUGLAS DILLARD
DB 1631 PG 301
DB 1825 PG 399

7