
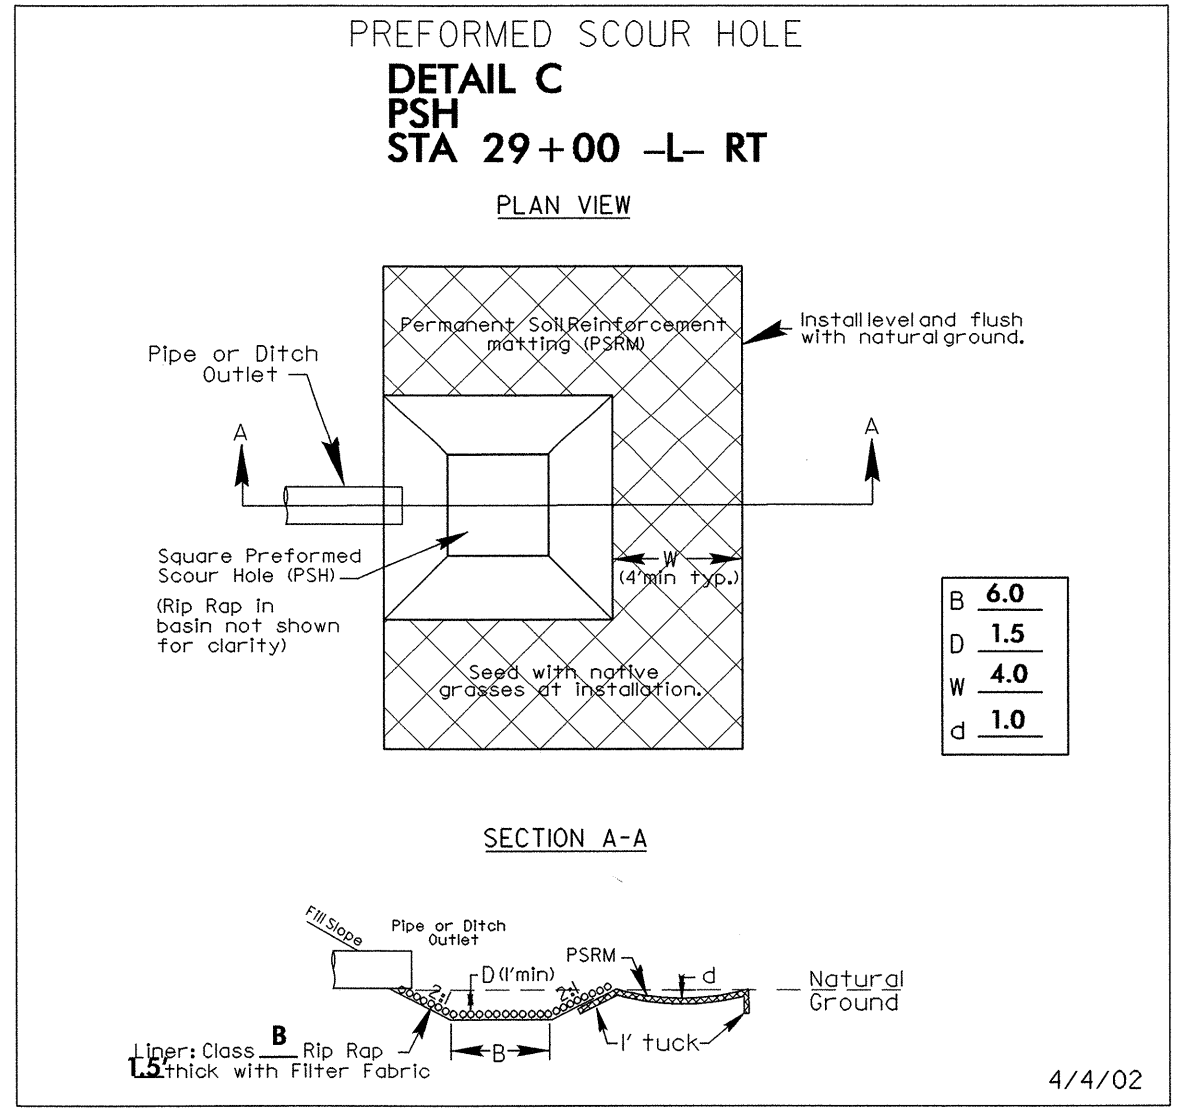
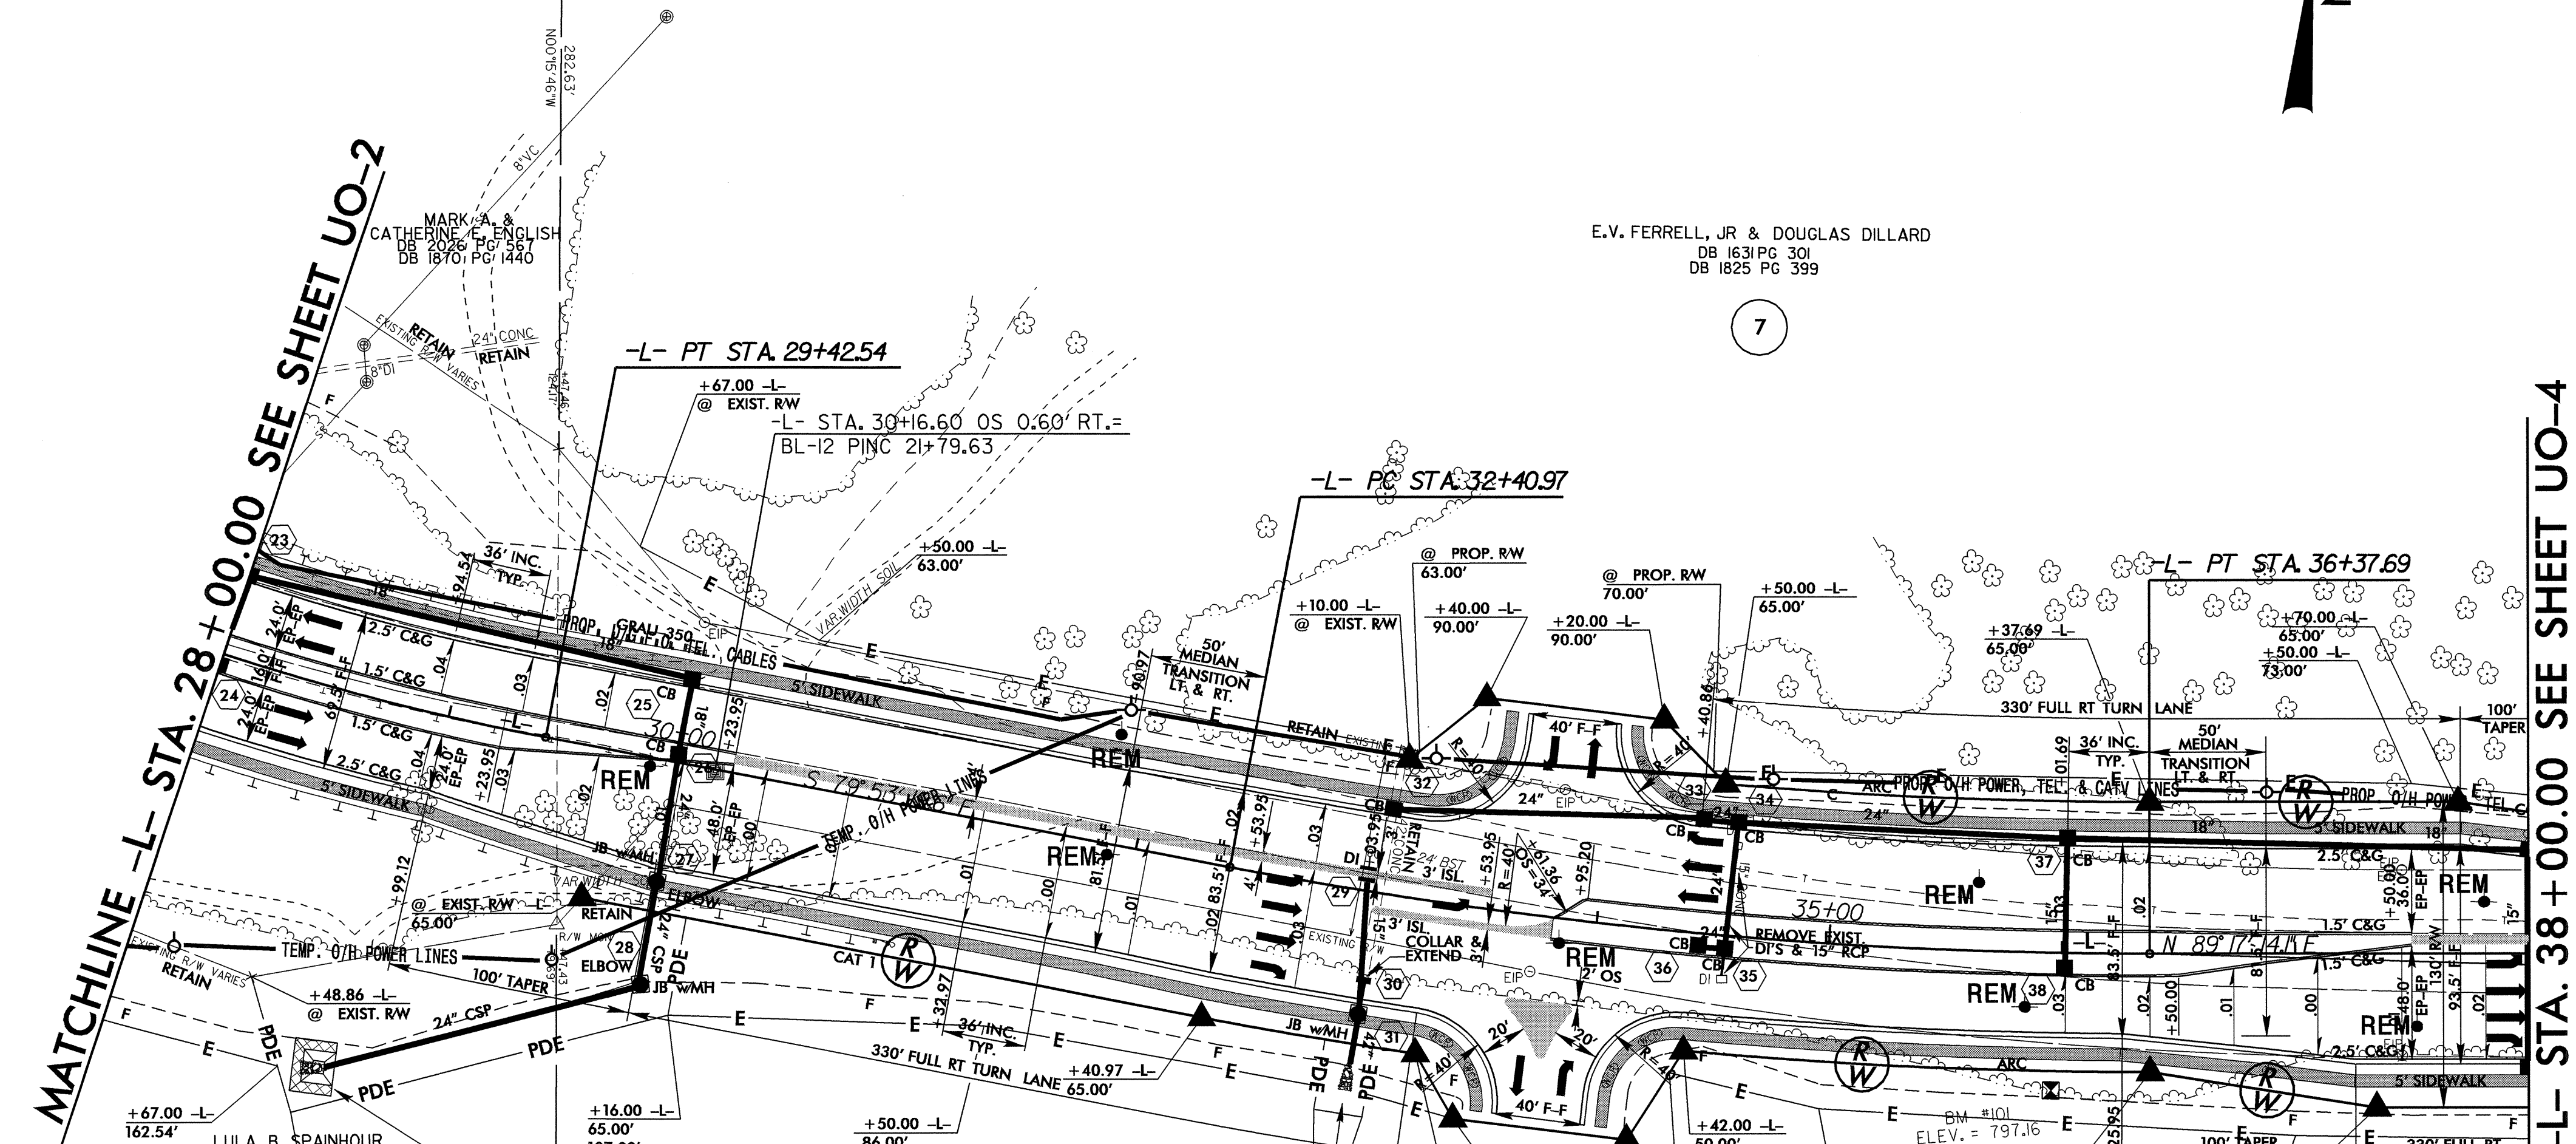


UTILITIES BY OTHERS

NOTE:  
ALL PROPOSED UTILITY WORK  
SHOWN ON THIS SHEET WILL  
BE DONE BY OTHERS

-L-	
PI Sta 26+84.36	PI Sta 34+39.93
$\Delta = 28^{\circ}14'07.6"$ (LT)	$\Delta = 10^{\circ}49'26.3"$ (LT)
D = 5' 2' 17.1"	D = 2' 43' 42.1"
L = 527.30'	L = 396.72'
T = 269.12'	T = 198.95'
R = 1,070.00'	R = 2,000.00'
SE = 0.04 %	SE = 0.03 %
RUNOFF = SEE PLANS FOR SUPERELEV. INCREMENTS	RUNOFF = 108'

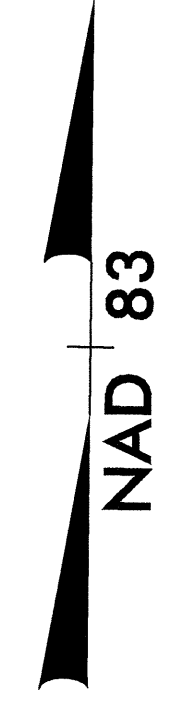

06-DEC-2004 14:36  
 R:\Utilities\UO-3\UO-3-ps-h.dgn  
 8/17/99  
 PROJECT U-3837\06-ut-UO3-ps-h.dgn