
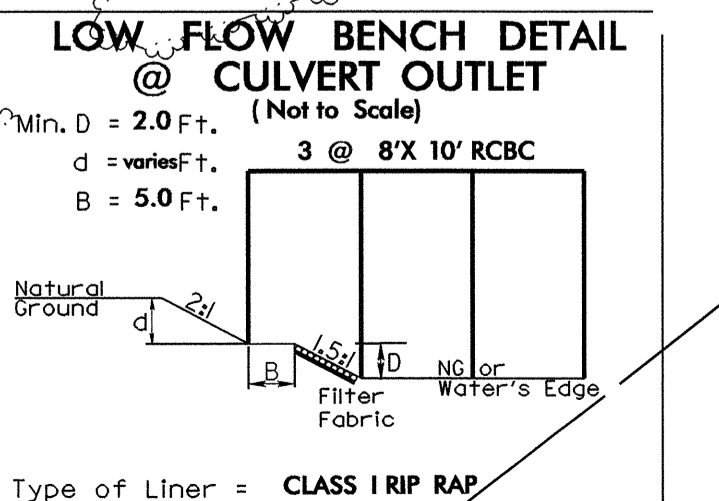
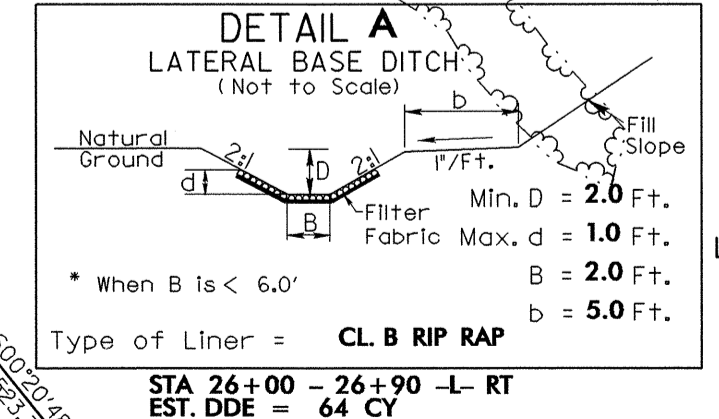


UTILITIES BY OTHERS

NOTE:  
ALL PROPOSED UTILITY WORK  
SHOWN ON THIS SHEET WILL  
BE DONE BY OTHERS

MARK A. & CATHERINE E. ENGLISH  
DB 2026 PG 567  
DB 1870 PG 1440

-L-  
PI Sta 26+84.36  
 $\Delta = 28' 14' 07.6"$  (LT)  
D = 5' 21' 17.1"  
L = 527.30'  
T = 269.12'  
R = 1,070.00'  
SE = 0.04 1/1'  
RUNOFF = SEE PLANS FOR  
SUPERELEV. INCREMENTS

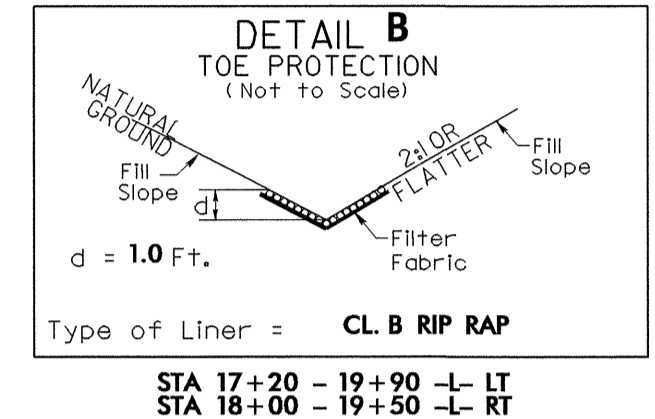

NOTE: SEE -YI- CROSS-SECTIONS AND ROADWAY STANDARD DRAWINGS, STD. 862.01, SHEET 1 FOR SPECIAL MEDIAN GRADING.

NOTE: -YI- STA. 12+50 OVERHEAD SIGN TO BE REMOVED AND RESET. SEE SIGNING PLANS

SEE SHEETS 9 & 10 FOR -L- PROFILE  
SEE SHEETS S-1 THRU S-78 FOR STRUCTURE PLANS  
SEE SHEETS C-1 THRU C-6 FOR CULVERT PLANS

SEE SHEETS TCP-1 THRU TCP-2 FOR TRAFFIC CONTROL PLANS

MATCHLINE -L- STA. 18+00.00 SEE SHEET UO-1

MATCHLINE -T- STA. 2+82.00 SEE SHEETS UO-3 THRU UO-4

8/17/99

06-DEC-2004 14:36  
R:\Utilities\RegUt\Pro\U3837\05\ut\_UO2\_psh.dgn  
mbr:clt