



8/23/99

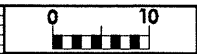

PROJ. REFERENCE NO.	SHEET NO.
U-3837	X-31

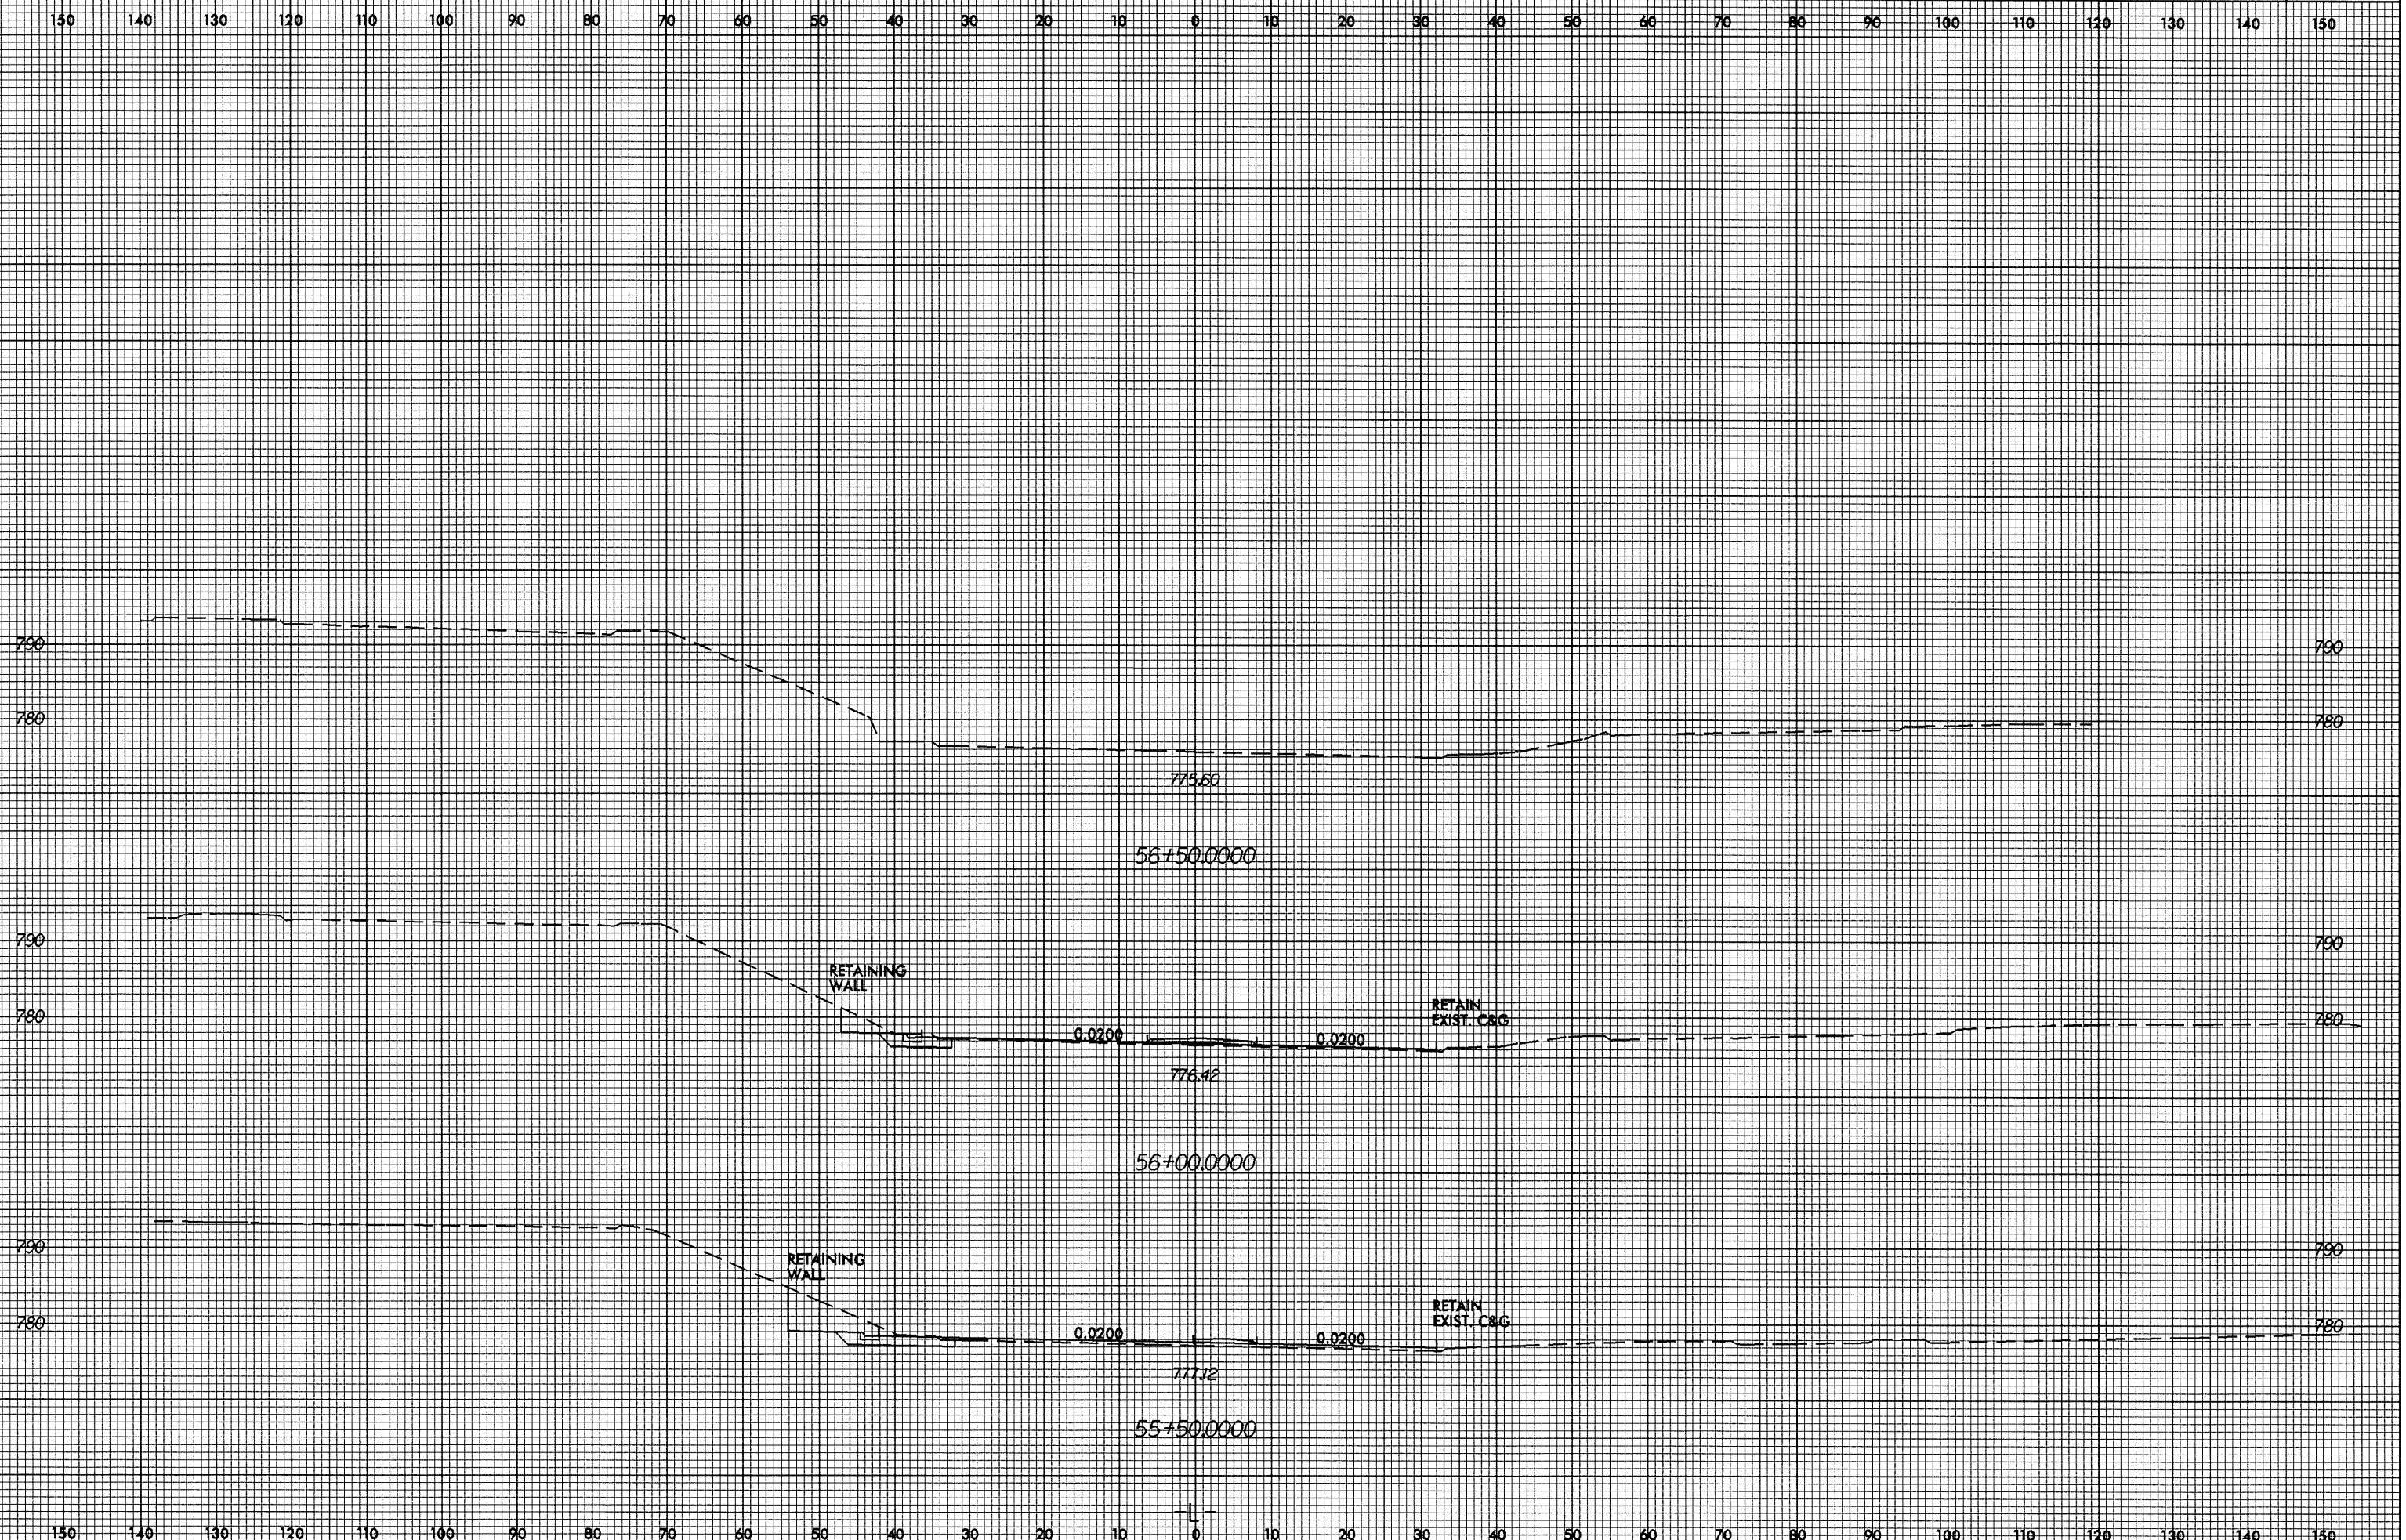

12-JAN-2005 11:25
 F:\XSC\03837_4\XP\0203021
 JBC\dwg