


8/23/99

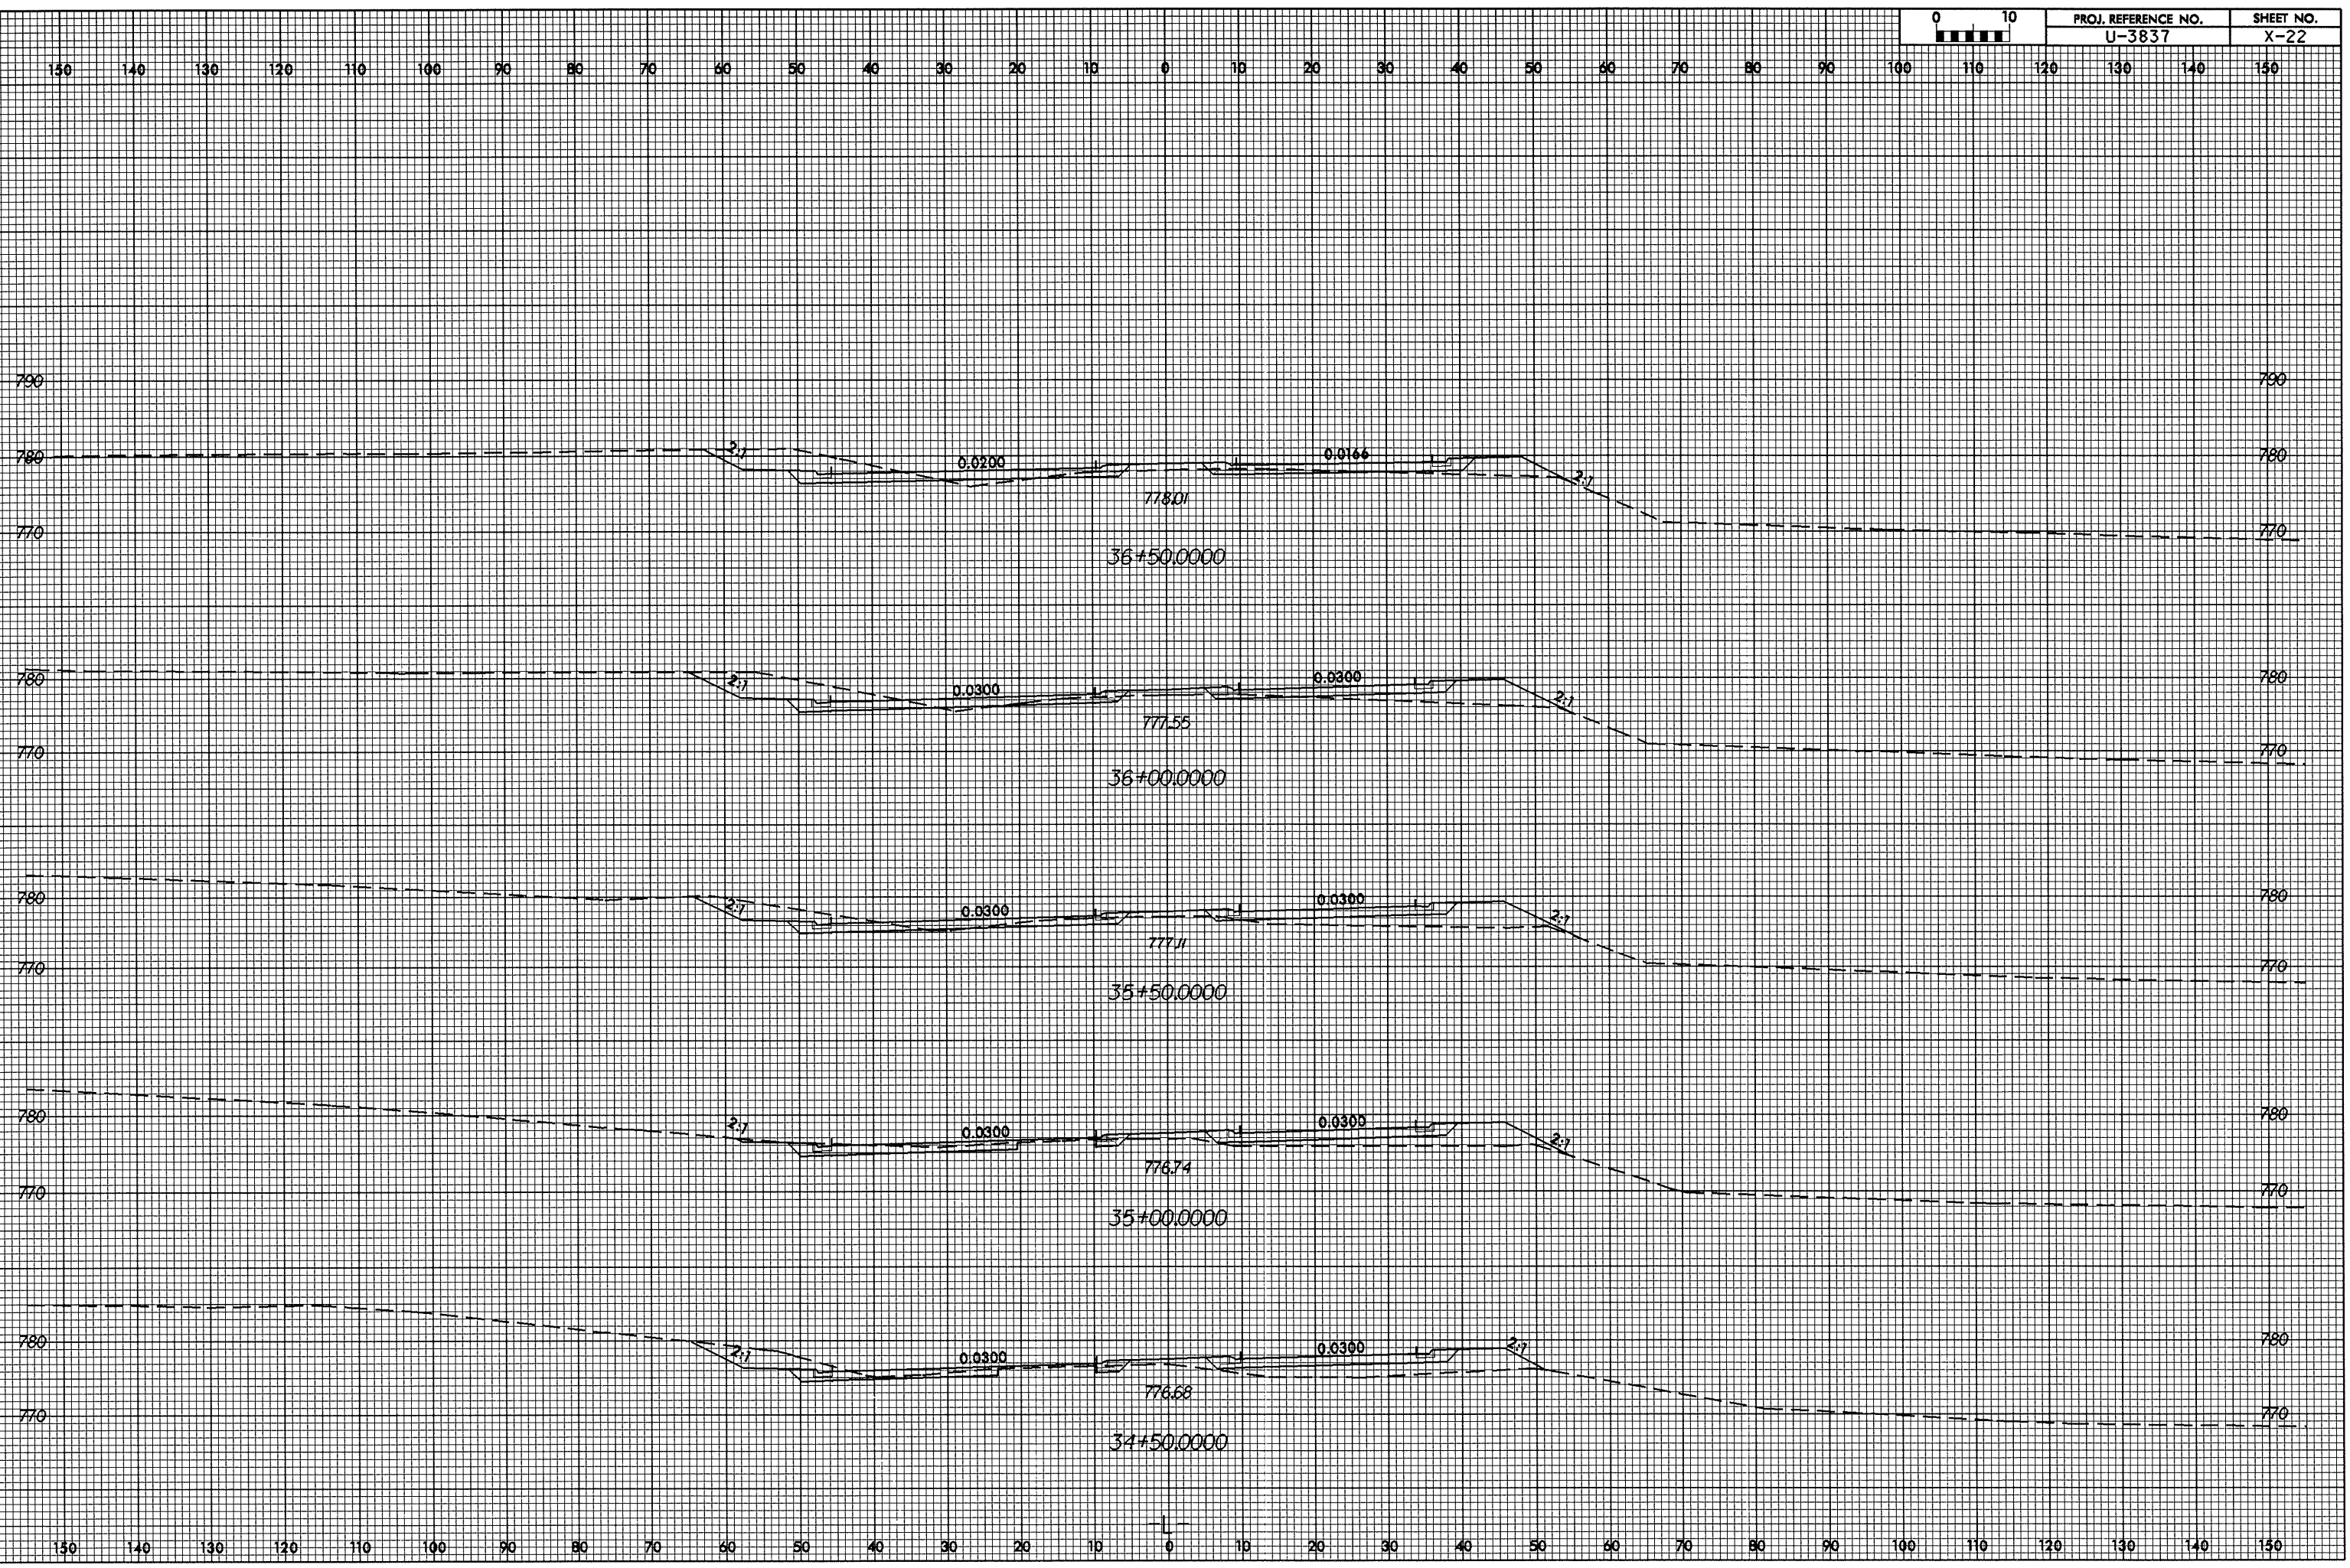

12-JAN-2005 14:12
B:\XSC\3837_4.rpl
JBC\outlier