


8/23/99

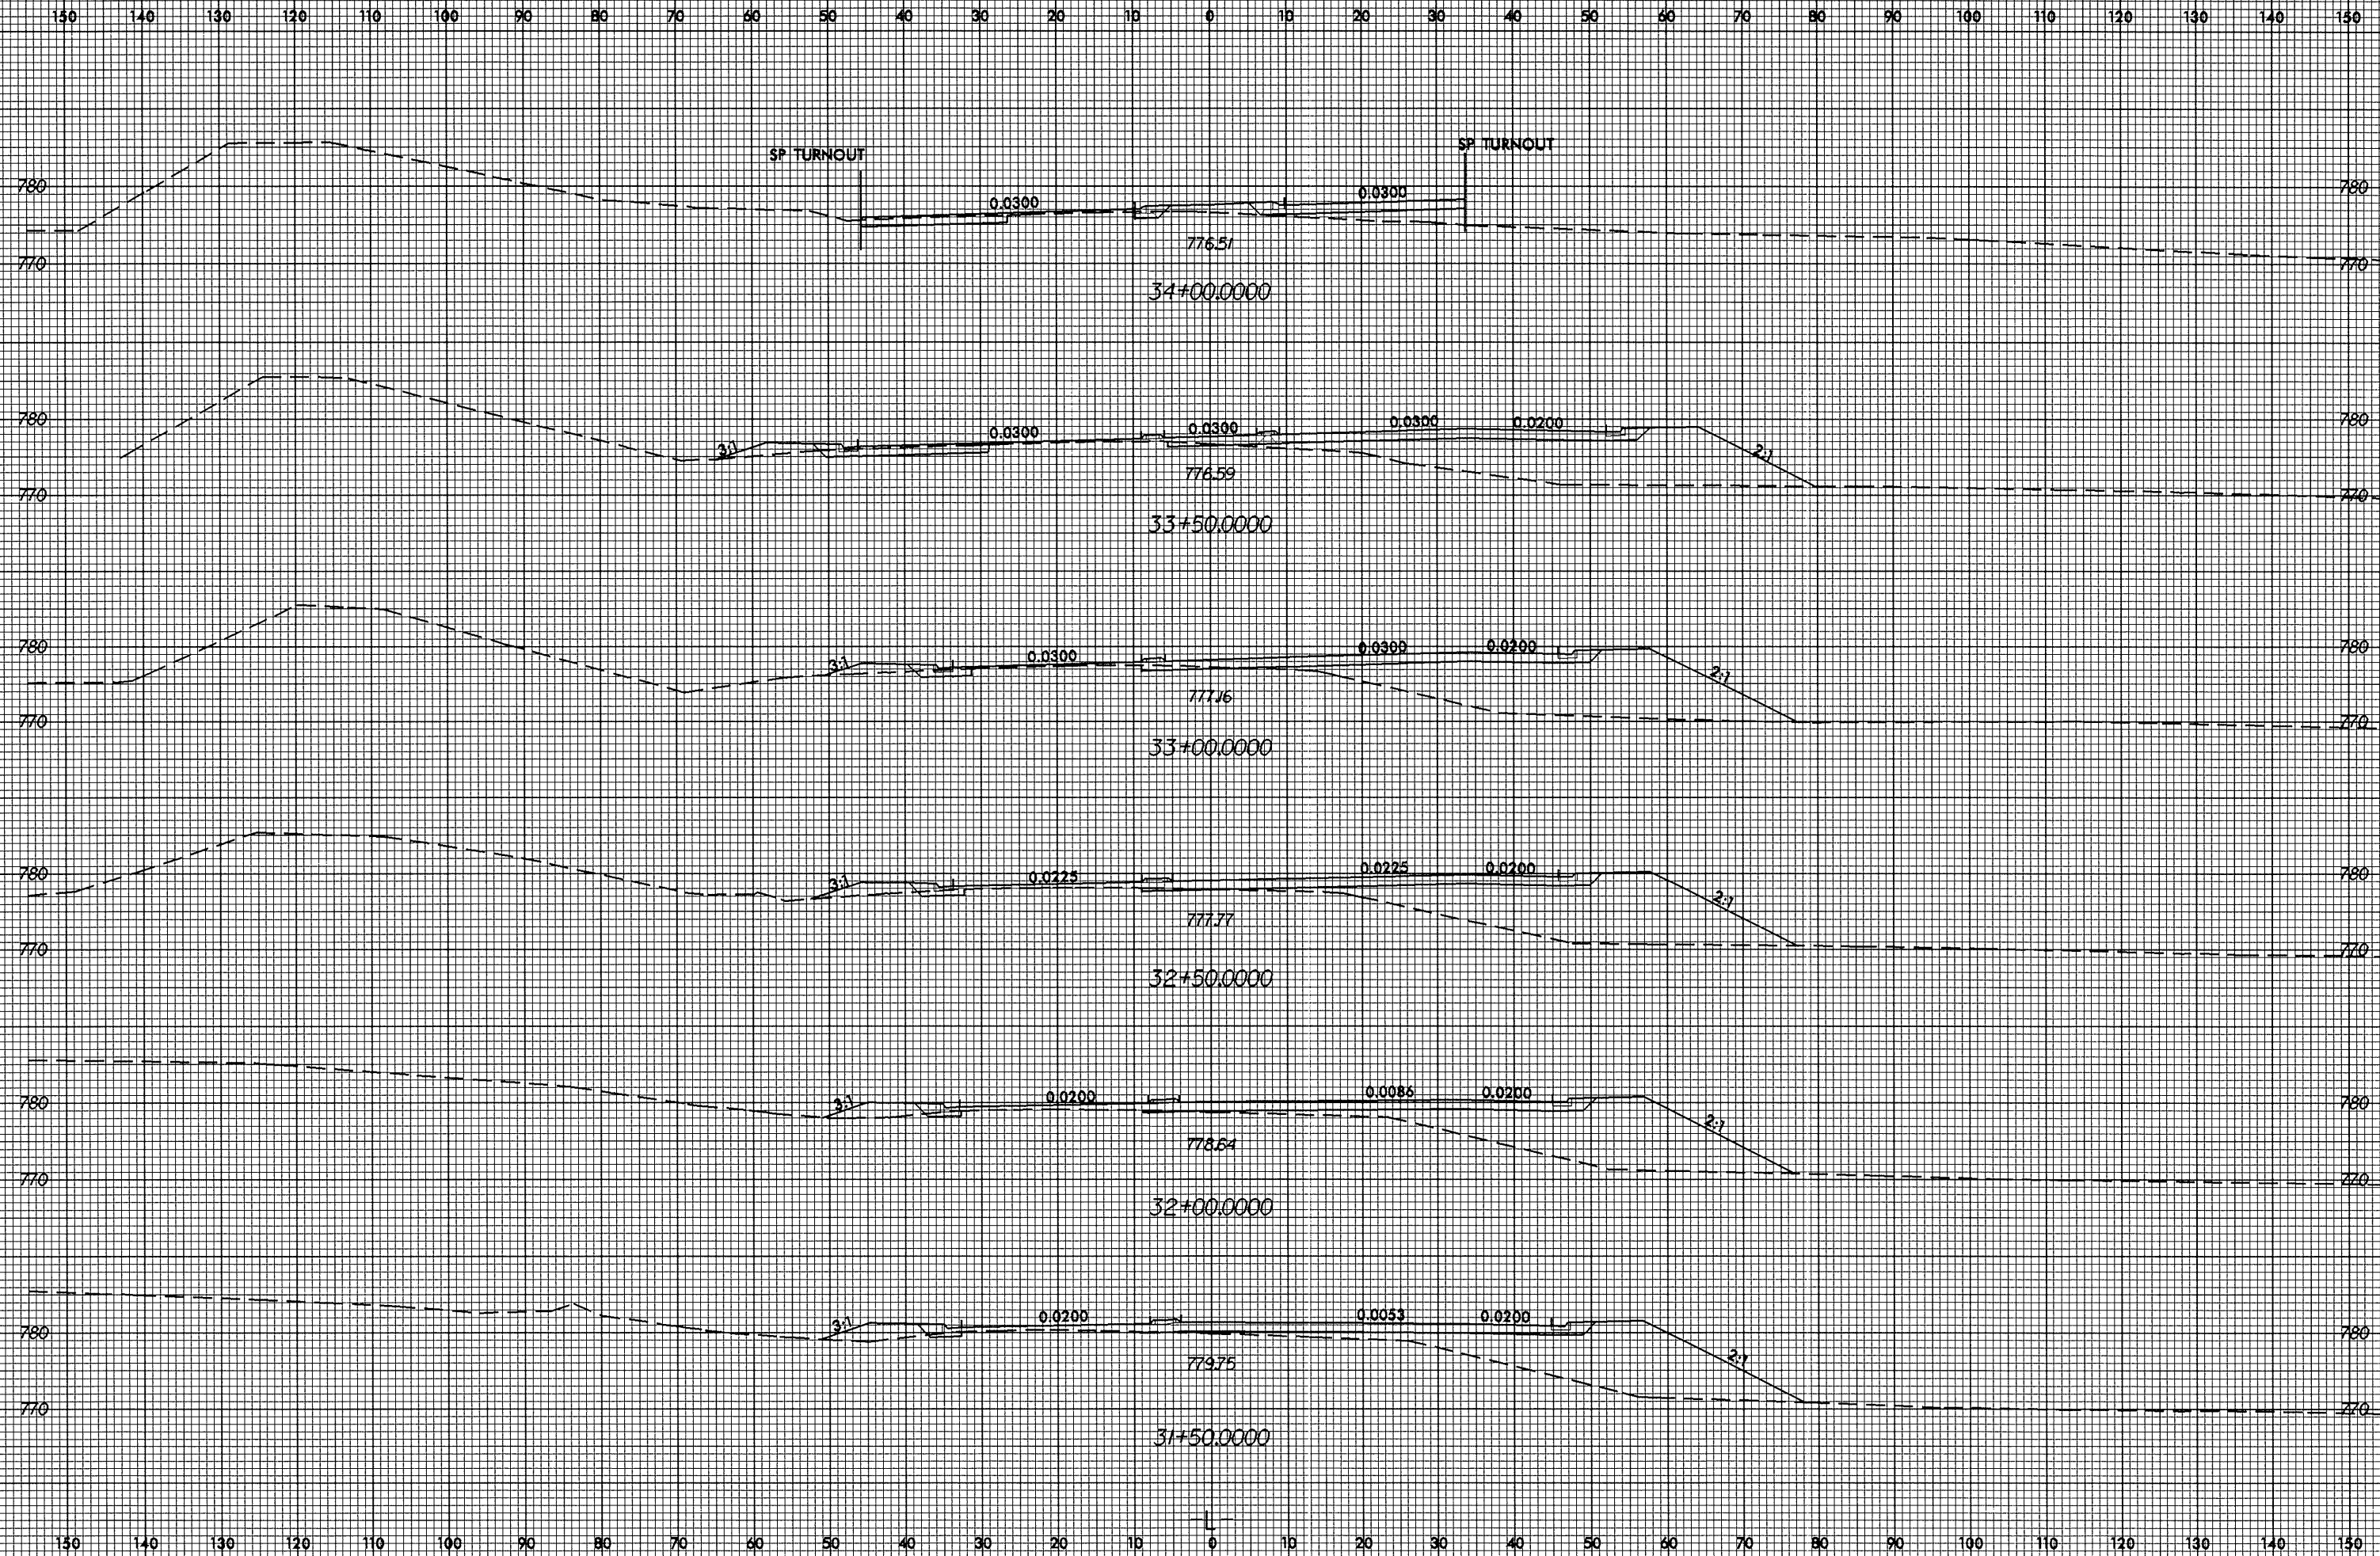

12-JAN-2005 11:09
R:\XSC\3837_4.rpl
JBcauthier AT R0203021