



8/23/99

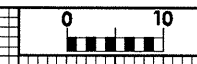

PROJ. REFERENCE NO.	SHEET NO.
U-3837	X-17

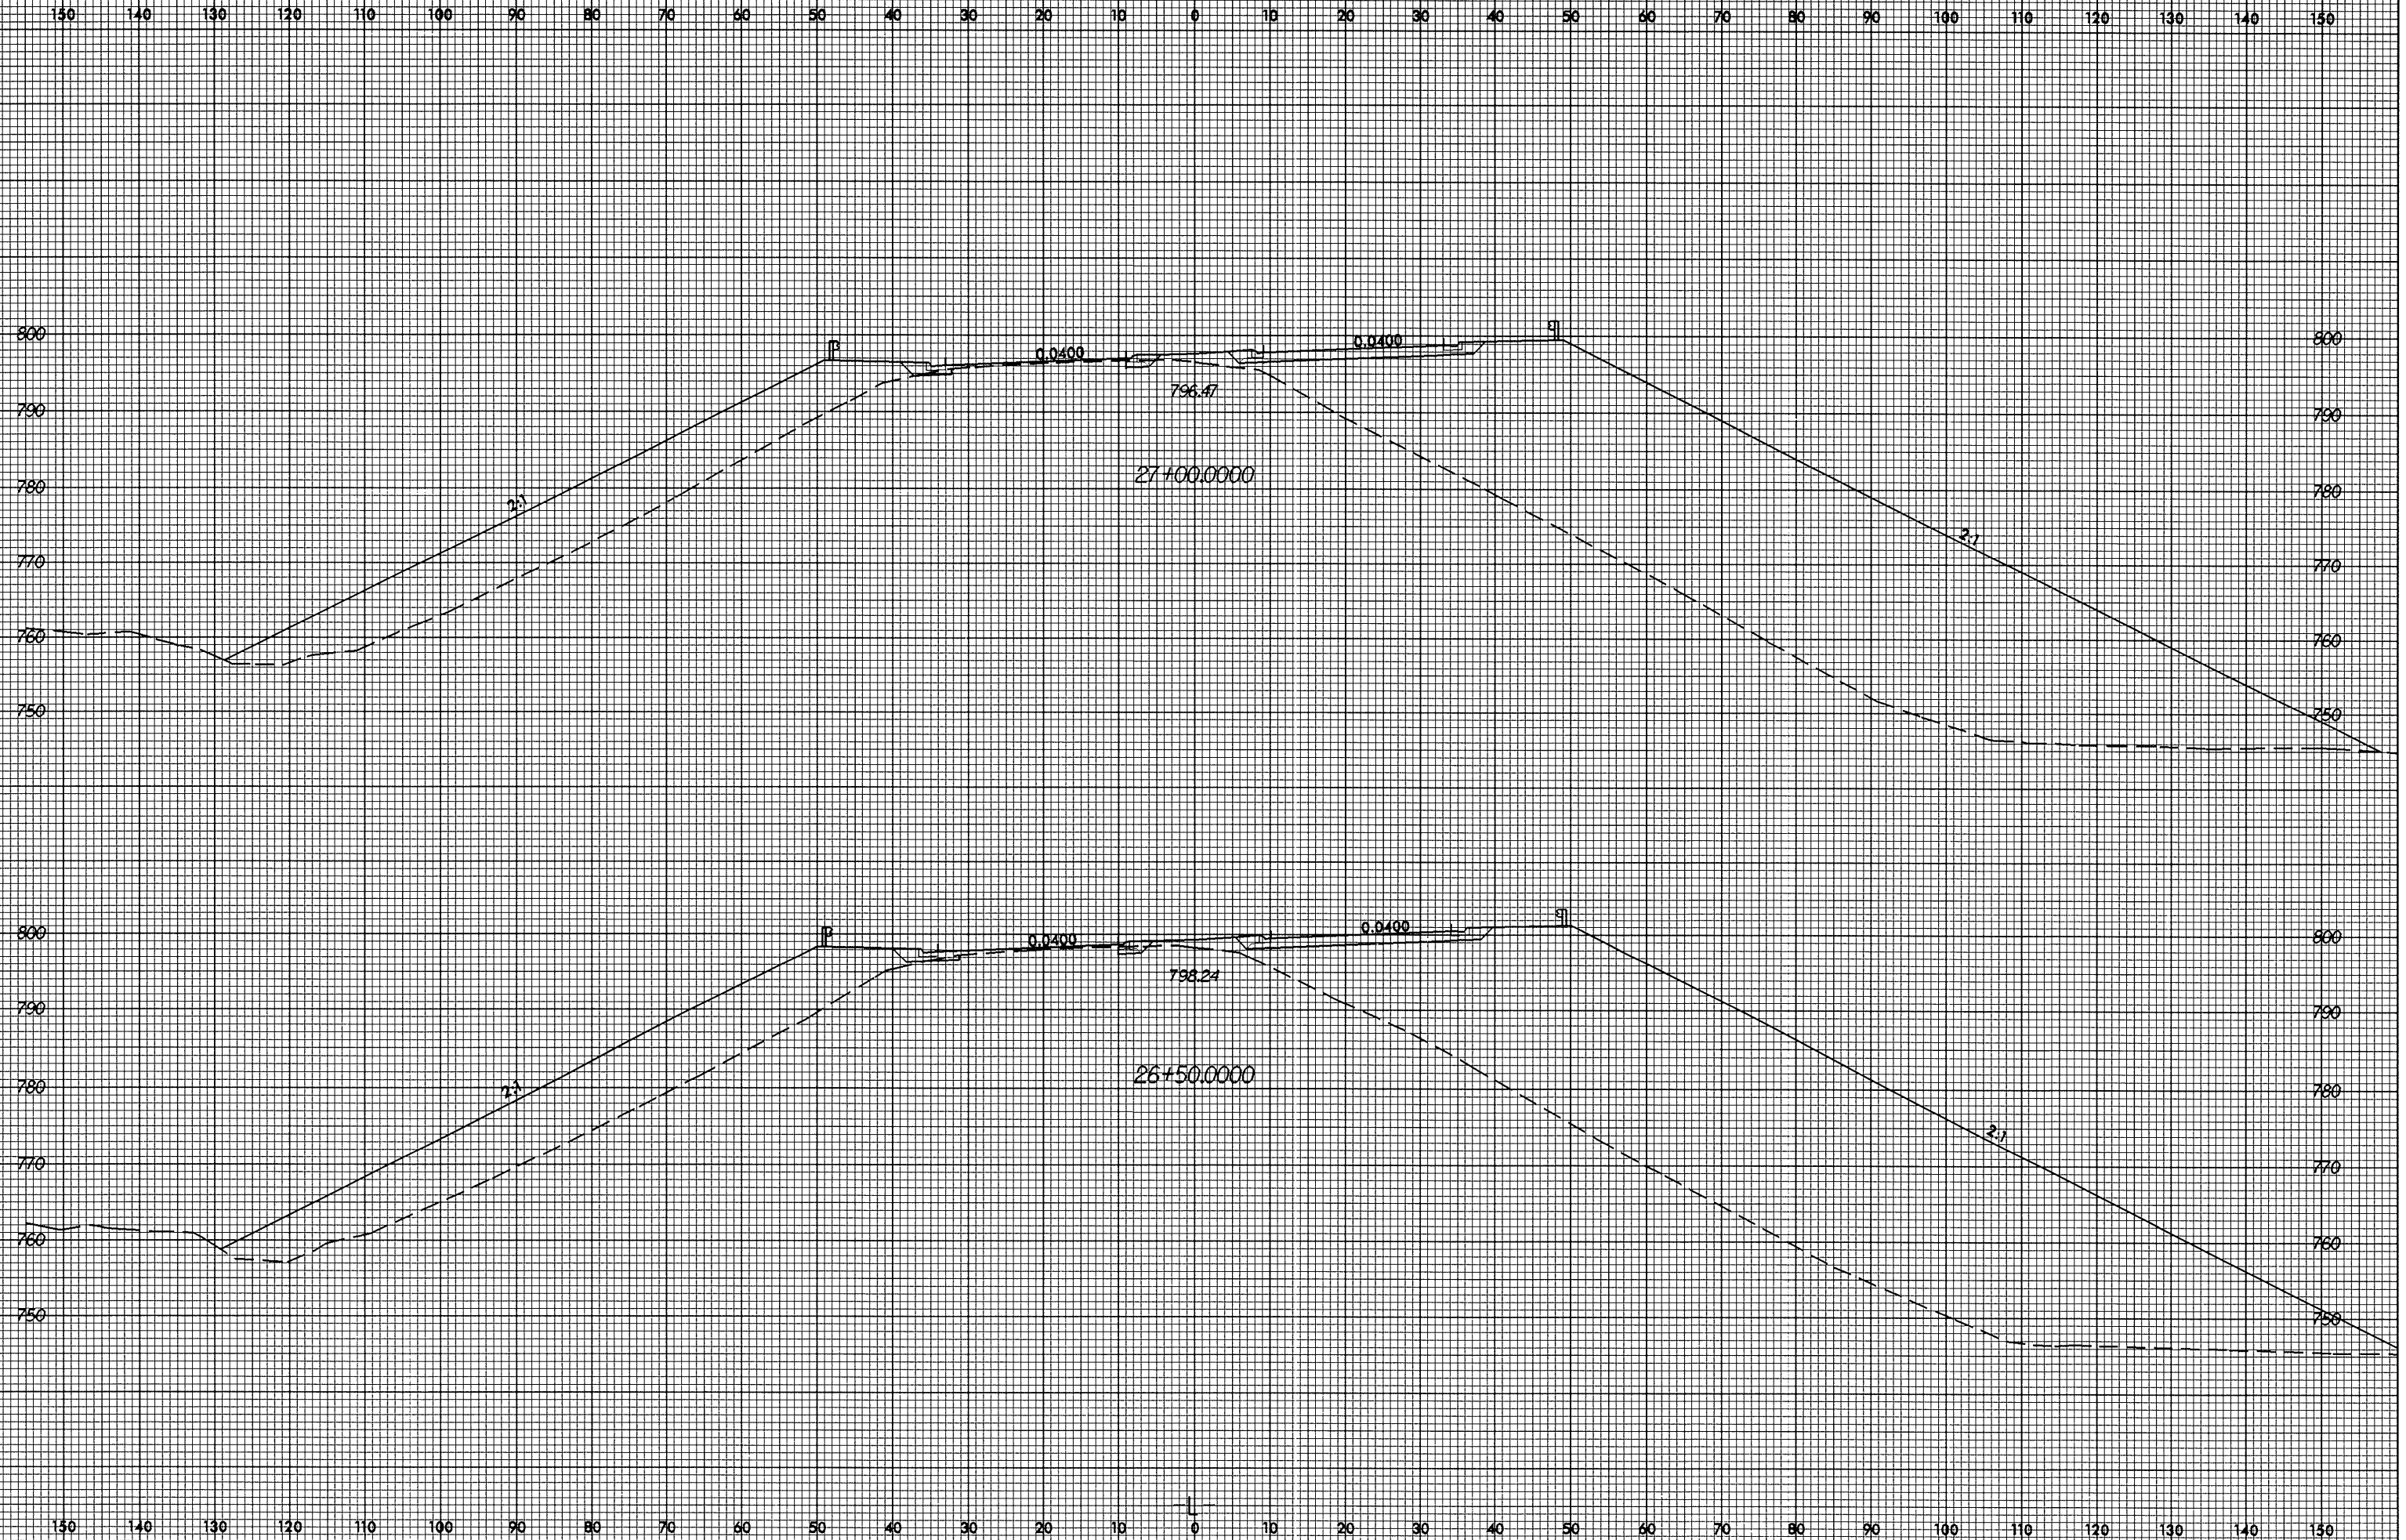

12-JAN-2005 11:16  
 P:\VSC\U3837\_4\Fig\RD203021  
 JGcuthier