



8/23/99

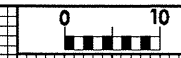

PROJ. REFERENCE NO.	SHEET NO.
U-3837	X-9

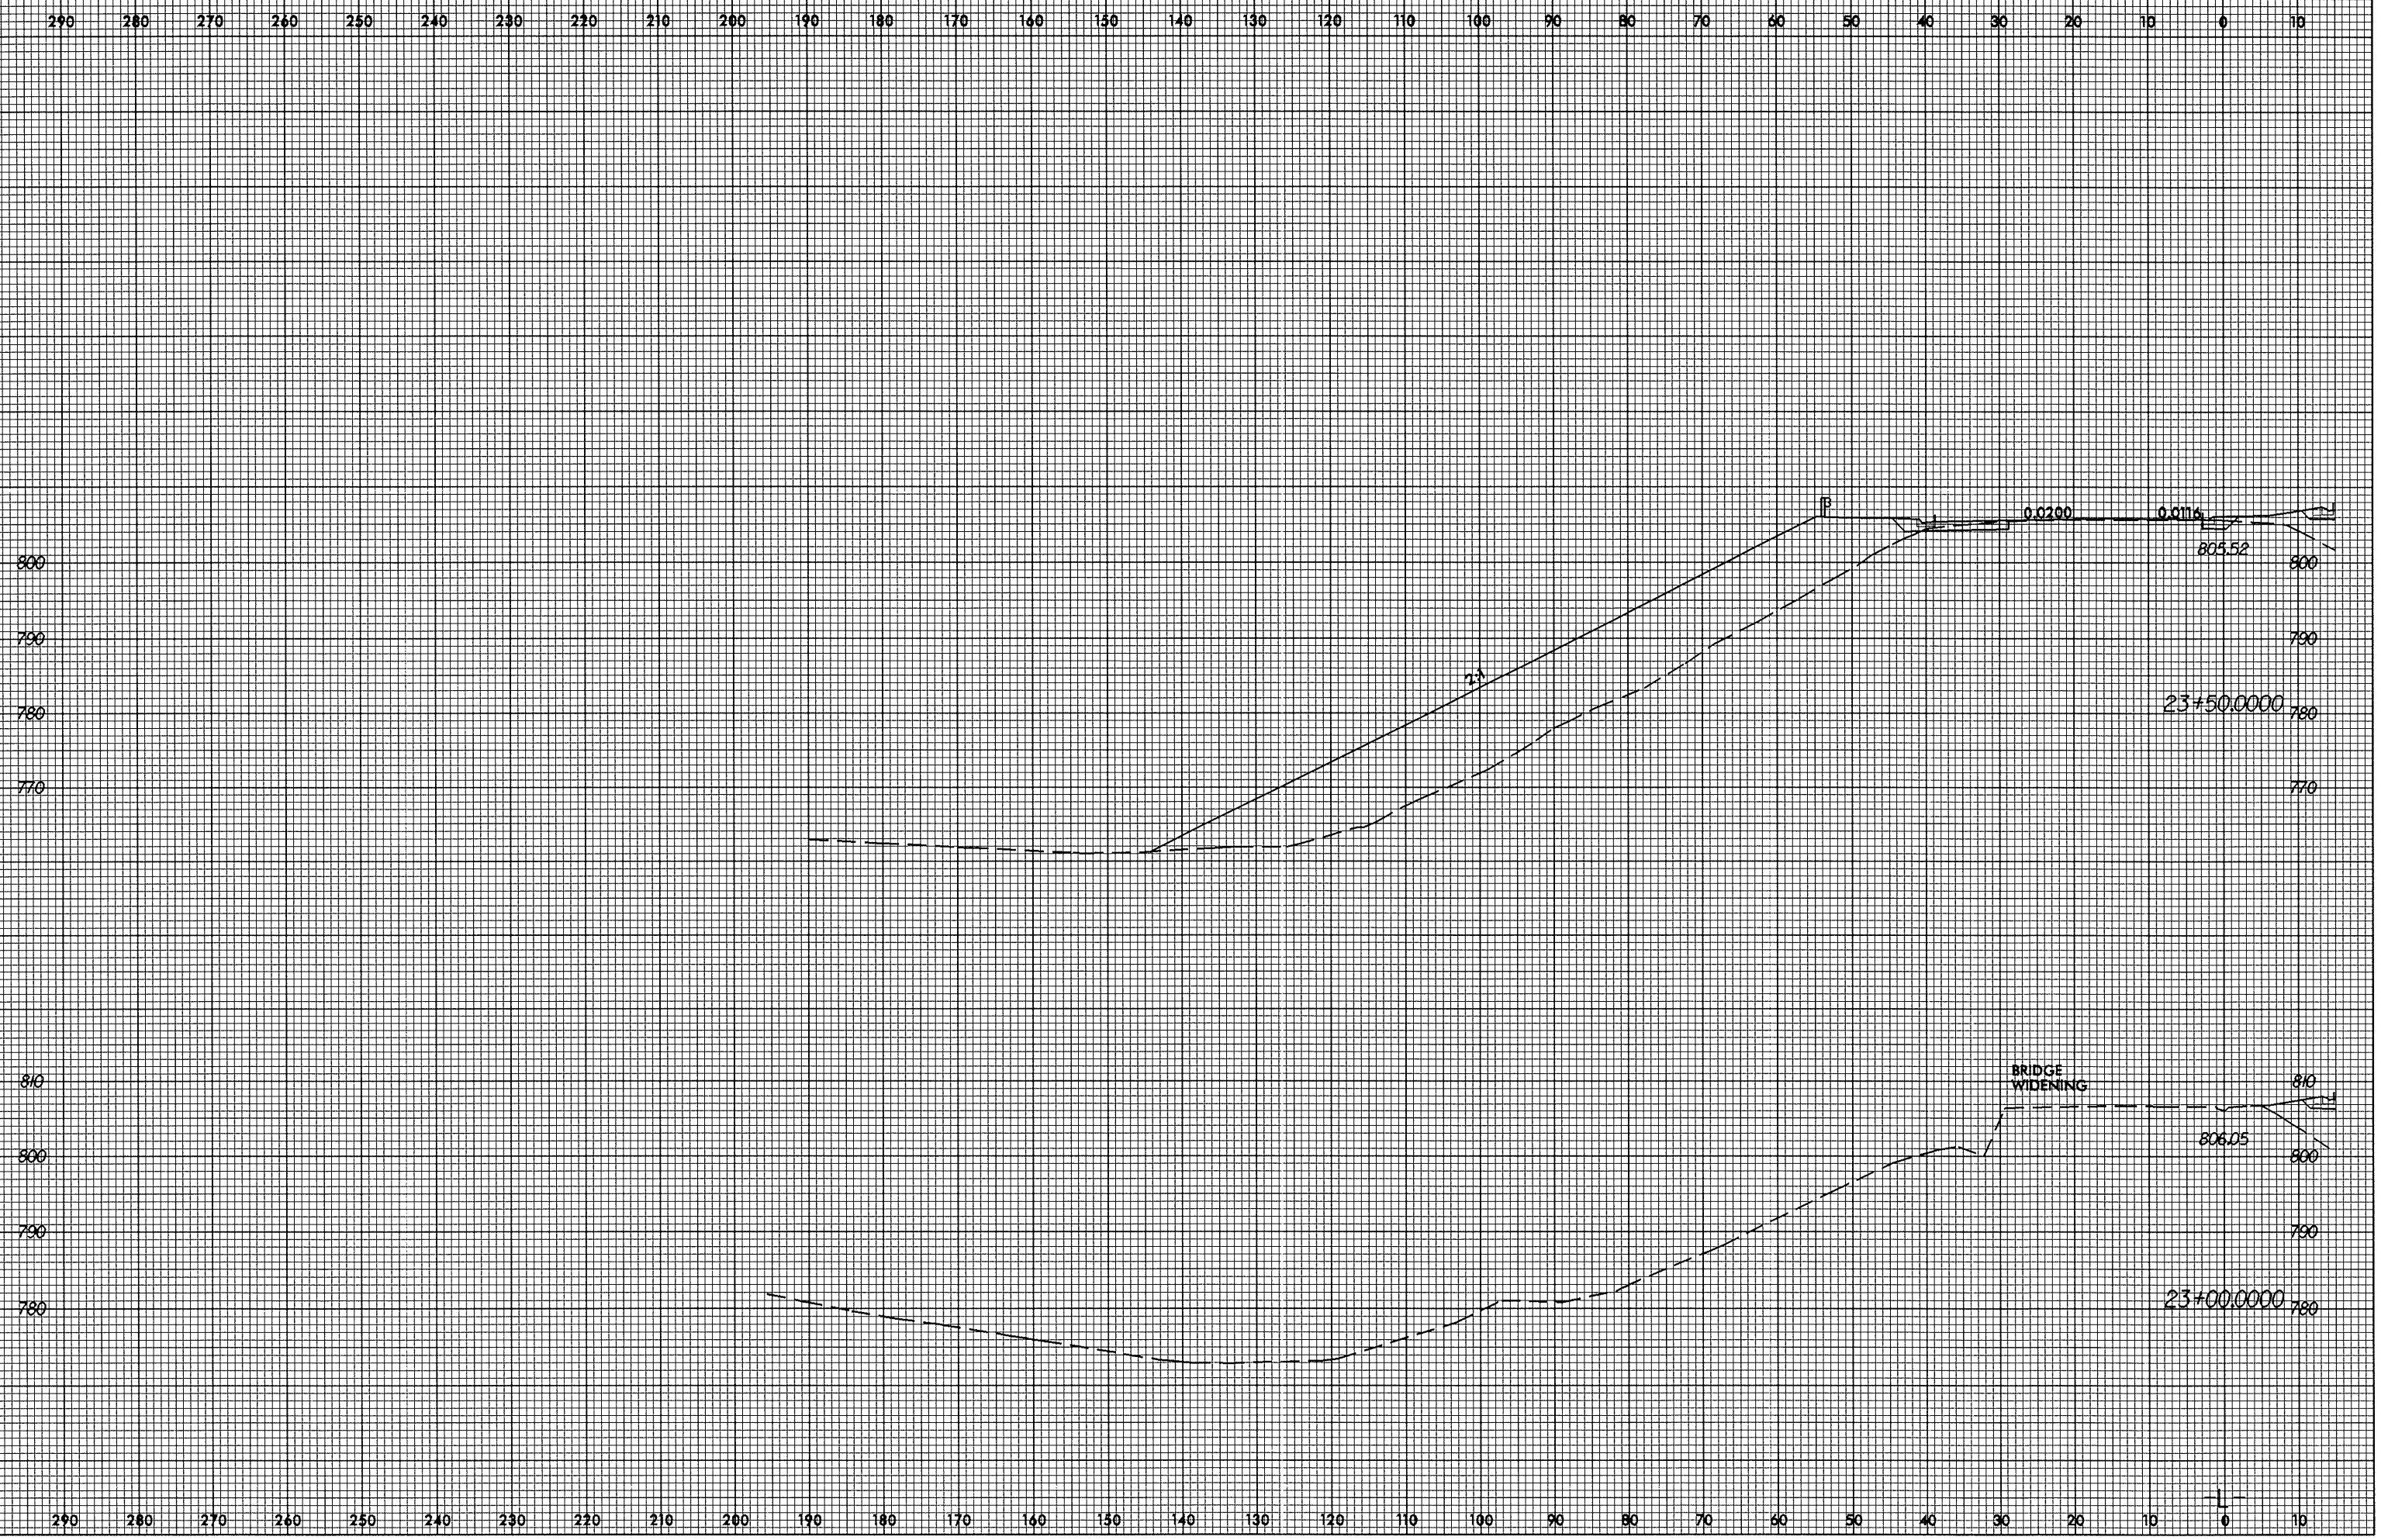

04-JAN-2005 13:34  
R:\XSC\03837\_2\p1  
JBB\butler AT RD203021