

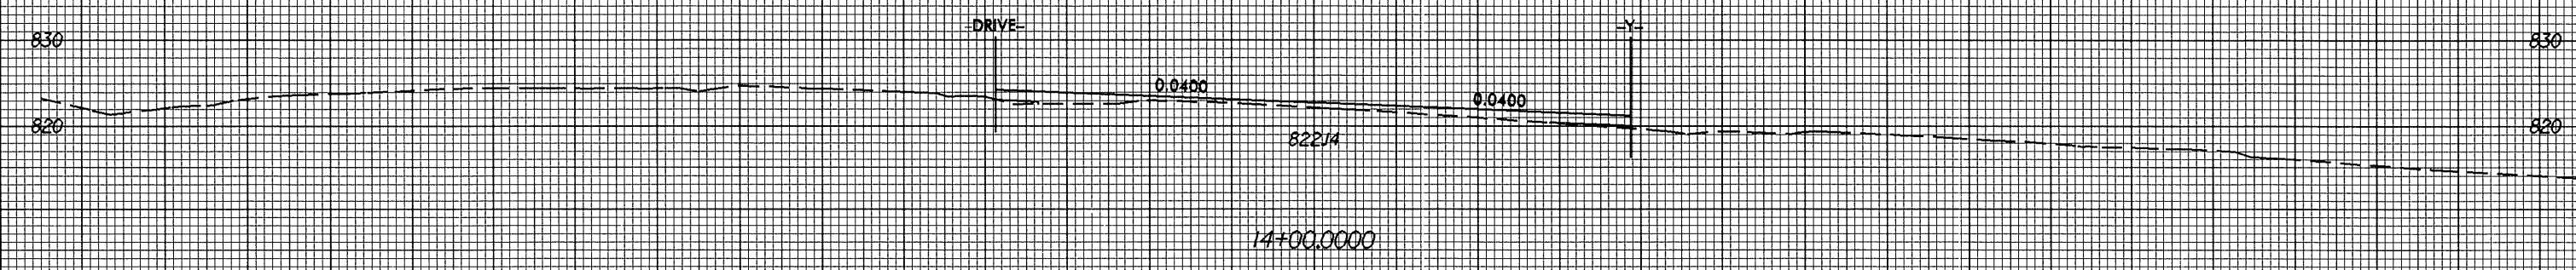
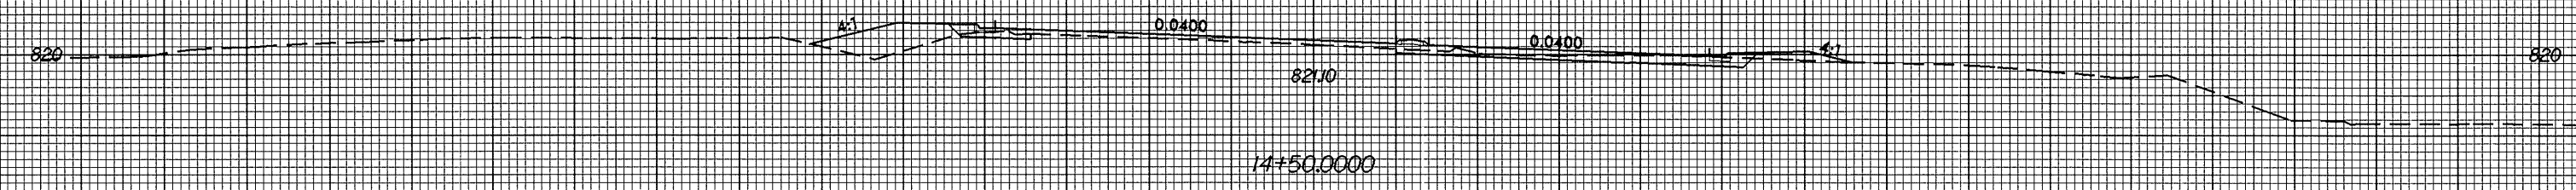


8/23/99

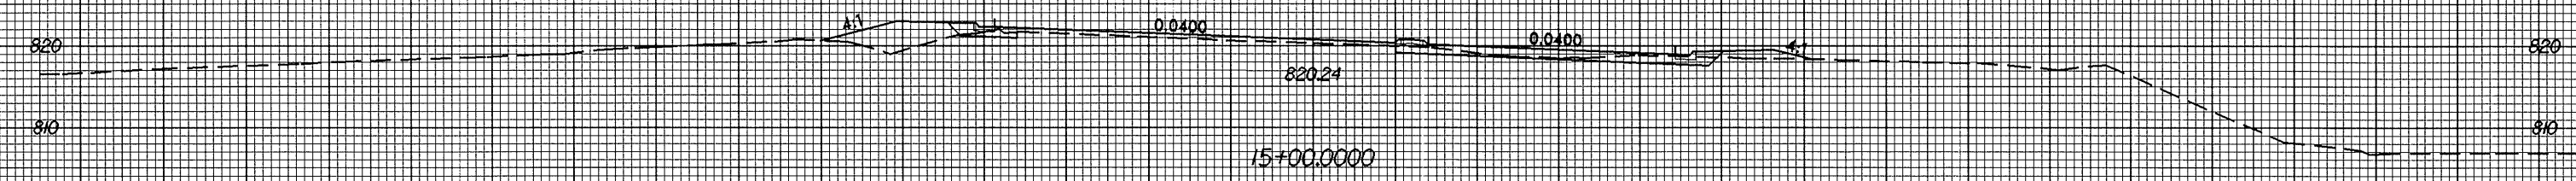

PROJ. REFERENCE NO. U-3837 SHEET NO. X-4

150 140 130 120 110 100 90 80 70 60 50 40 30 20 10 0 10 20 30 40 50 60 70 80 90 100 110 120 130 140 150

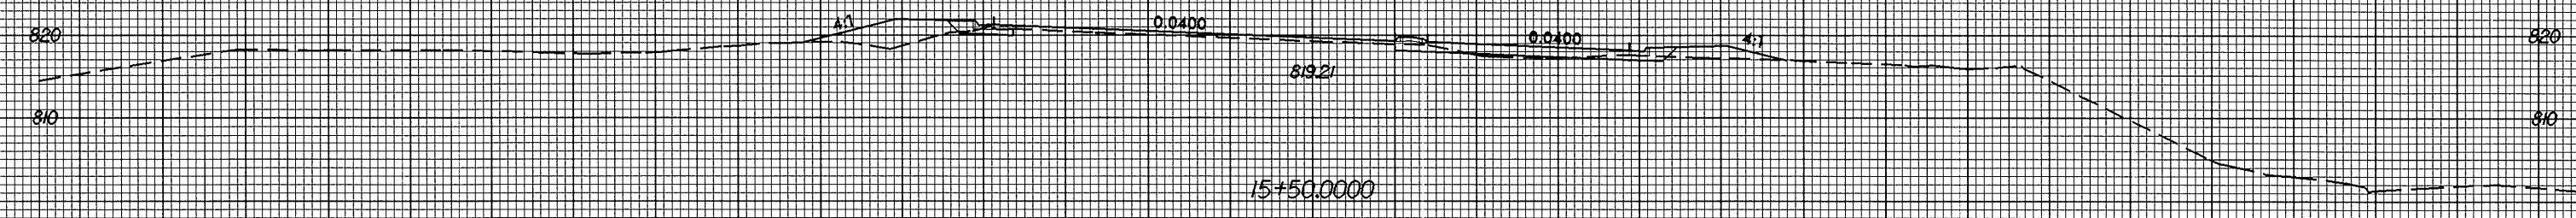

150 140 130 120 110 100 90 80 70 60 50 40 30 20 10 0 10 20 30 40 50 60 70 80 90 100 110 120 130 140 150

06-JAN-2005 08:36
R:\XSC\03837_1.rpt RD203021