

18+00


18+50

19+00

19+50

20+00


F. A. PROJECT NO. BRSTP-258(9)

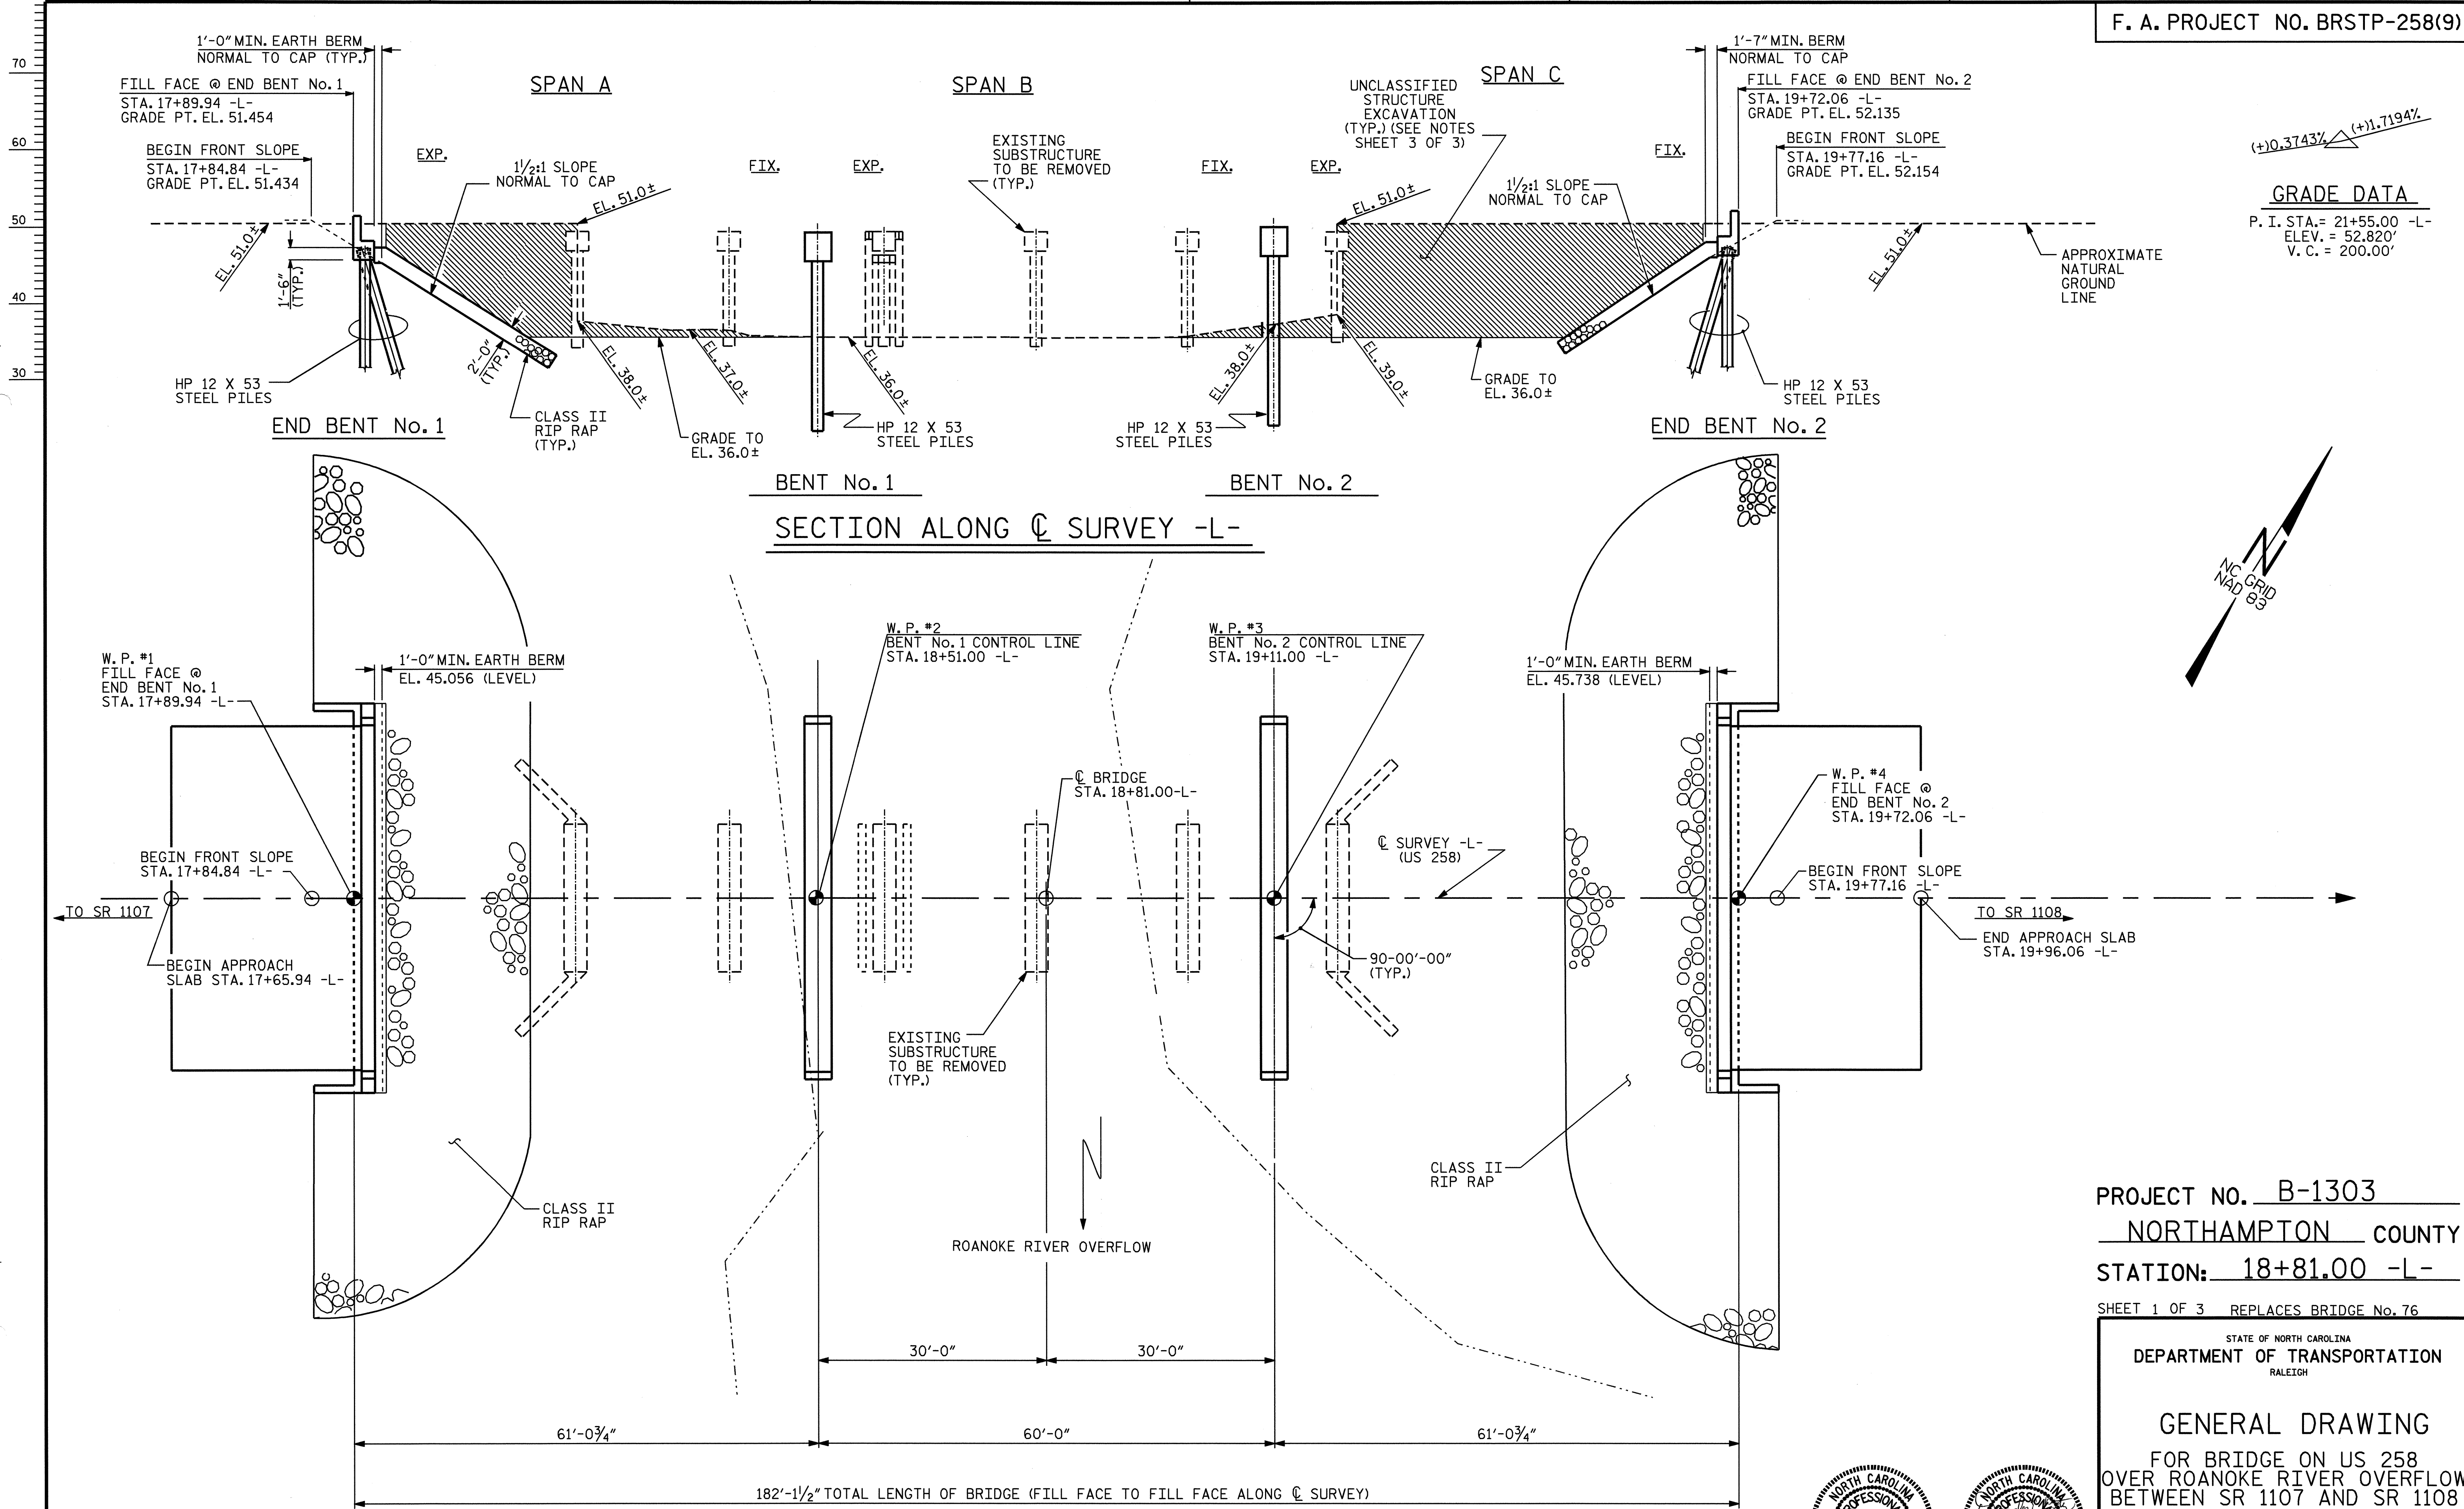

(+0.3743%) (+1.7194%)

GRADE DATA

P. I. STA. = 21+55.00 -L-
 ELEV. = 52.820'
 V. C. = 200.00'

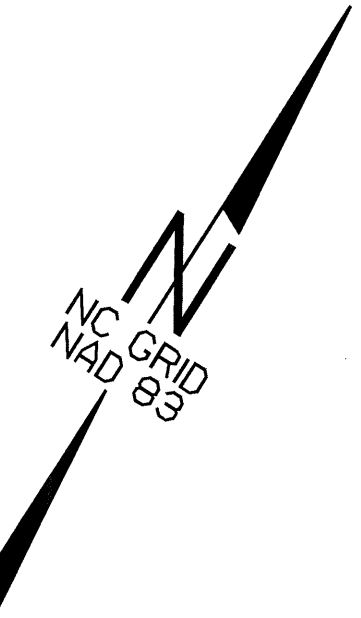

SECTION ALONG C SURVEY -L-

PLAN


PILES ARE NOT SHOWN FOR CLARITY

PROJECT NO. B-1303
NORTHAMPTON COUNTY
 STATION: 18+81.00 -L-

SHEET 1 OF 3 REPLACES BRIDGE No. 76

STATE OF NORTH CAROLINA
 DEPARTMENT OF TRANSPORTATION
 RALEIGH

GENERAL DRAWING
 FOR BRIDGE ON US 258
 OVER ROANOKE RIVER OVERFLOW
 BETWEEN SR 1107 AND SR 1108

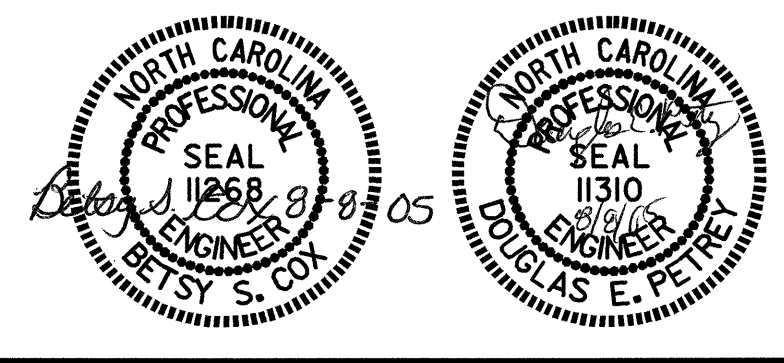

DRAWN BY : R. G. EMERSON DATE : 02/05
 CHECKED BY : B. N. GRADY DATE : 03/05

REVISIONS						SHEET NO.	
NO.	BY:	DATE:	NO.	BY:	DATE:	S-1	
1			3			TOTAL SHEETS 20	
2			4				