

**STATE OF NORTH CAROLINA  
DEPARTMENT OF TRANSPORTATION**


**SIGNING PLANS  
RUTHERFORD COUNTY**

**LOCATION: BRIDGE NO. 110 OVER HIGH SHOALS CREEK ON SR 1991**



**BEGIN STATE SIGNING PROJECT  
B-4266 -L- STA. 9+38**

**END STATE SINGING PROJECT  
B-4266 -L- STA. 17+57**

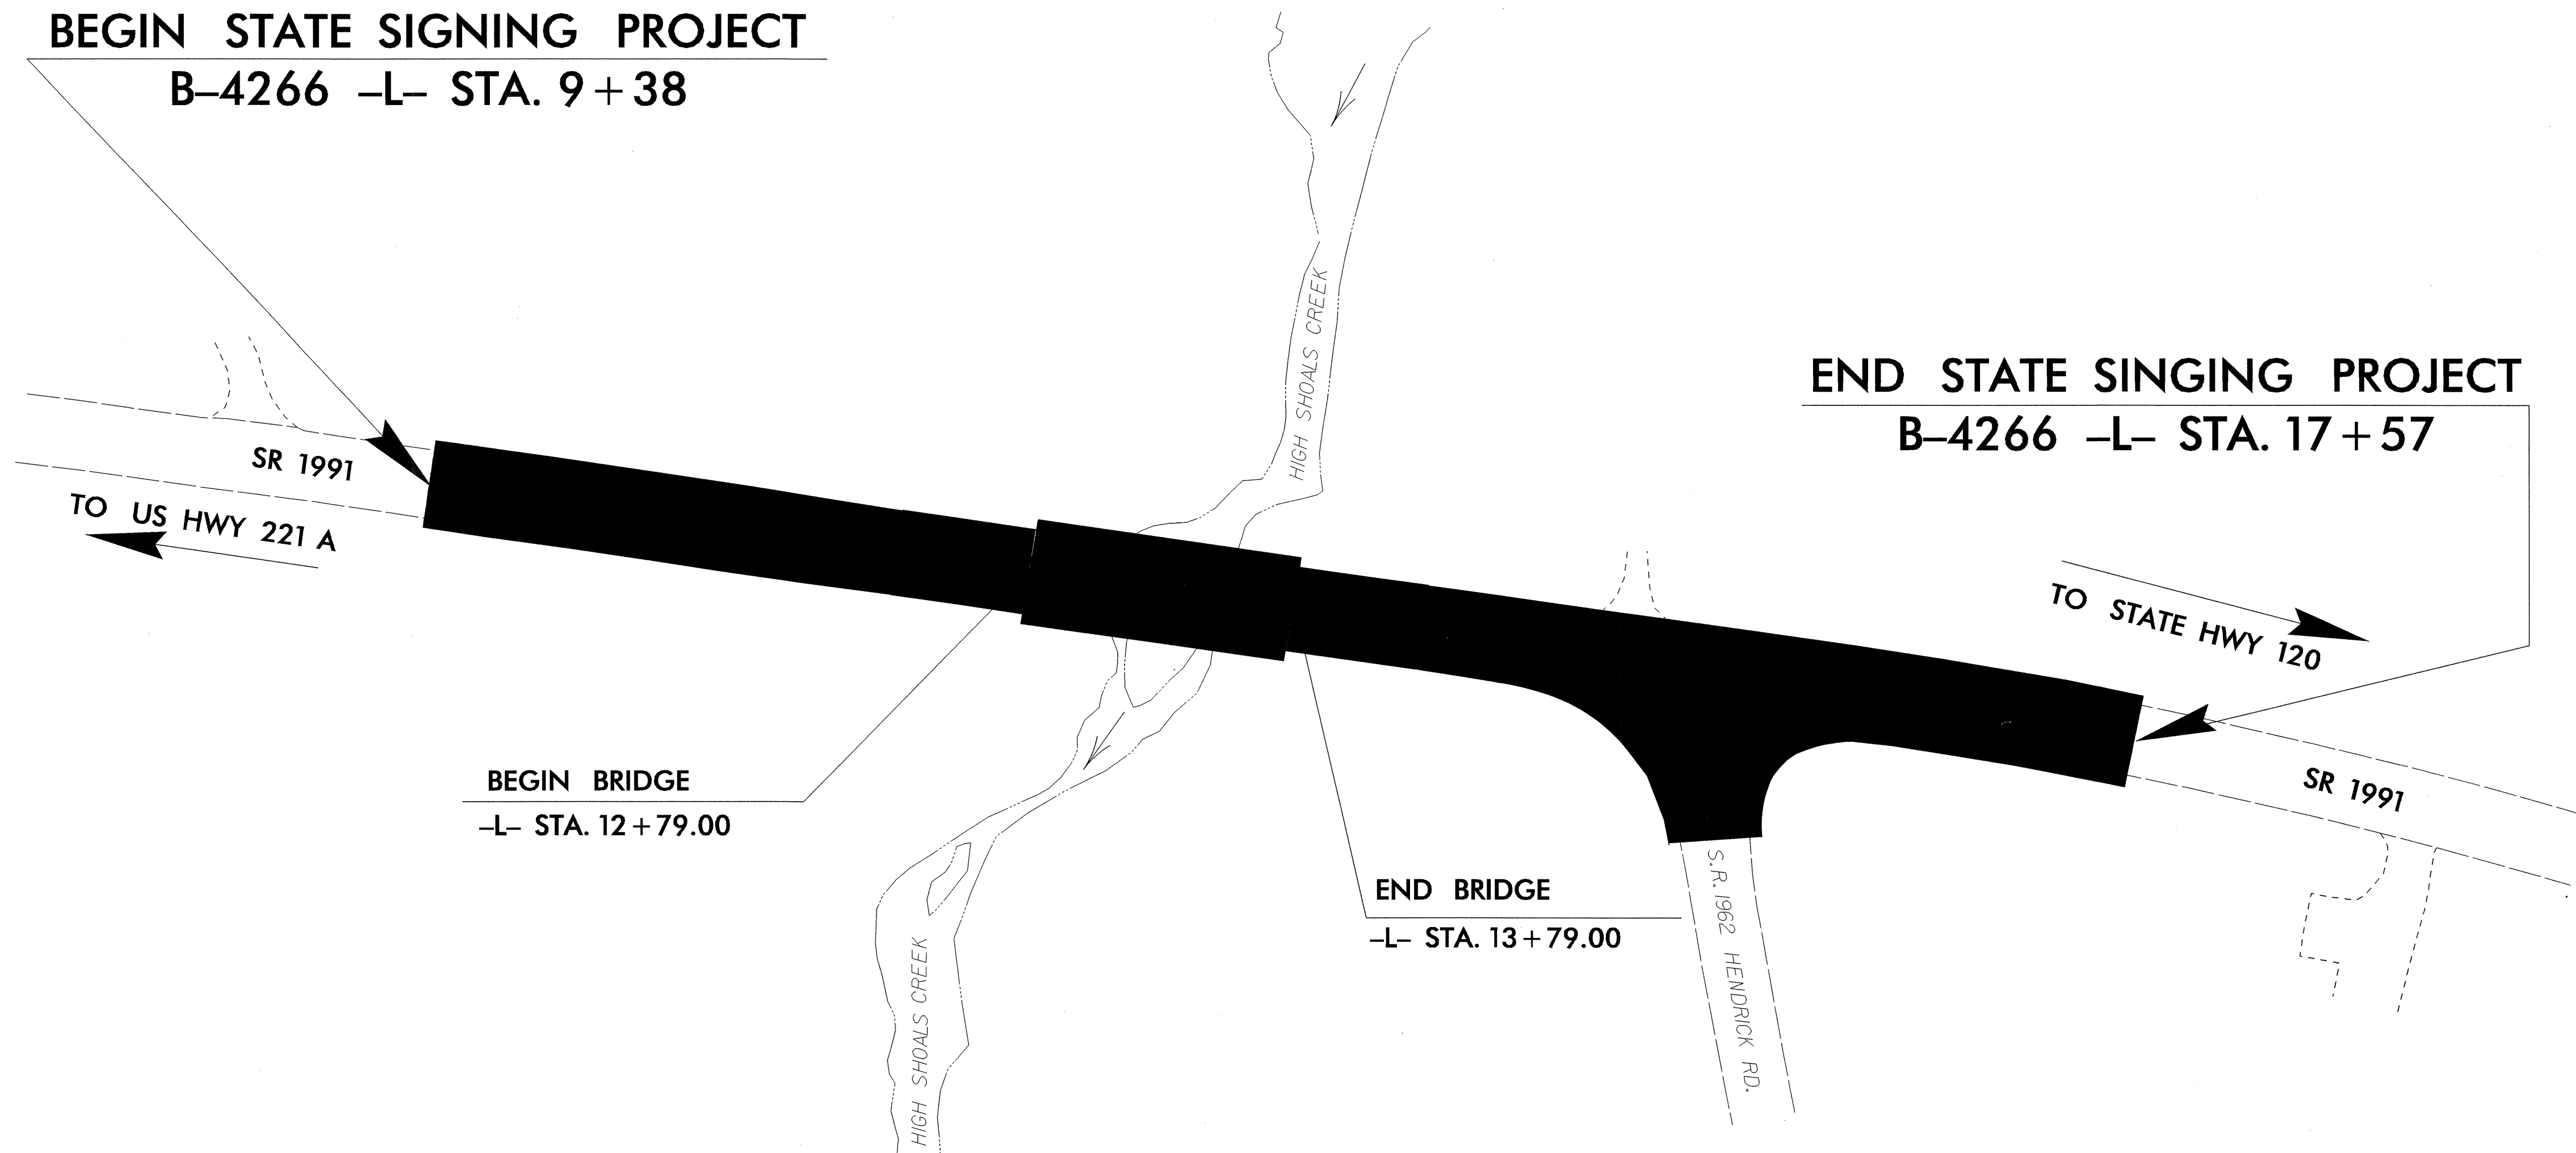

**SUMMARY OF QUANTITIES**

ITEM NO.		ITEM DESCRIPTION	QUANTITY	UNIT
DESC. NO.	SECT. NO.			
4025000000	901	CONTRACTOR FURNISHED, TYPE E SIGN	6.25	S.F.
4072000000	903	SUPPORTS, 3-LB STEEL U-CHANNEL	13	L.F.
4102000000	904	SIGN ERECTION, TYPE E	1	EA.
4155000000	907	DISPOSAL OF SIGN SYSTEM, U-CHANNEL	6	EA.

**ROADWAY STANDARD DRAWINGS  
APPLICABLE TO THESE SIGNING PLANS  
903.10 904.50**

**INDEX**

SHEET NO.	DESCRIPTION
1	TITLE SHEET
2	E SHEET
3	EXISTING/PROPOSED ROADWAY

PLAN PREPARED BY: N.C.D.O.T. SIGNING SECTION	SEAL
<u>RON KING, P.E.</u> SIGNING ENGINEER <u>A. I. ALQUDWAH, P.E.</u> SIGNING PROJECT ENGINEER <u>D. M. EATON</u> SIGNING PROJECT DESIGN ENGINEER <u>R. R. HENNEIN</u> SIGNING DESIGNER	

**CONTRACT NO.: C201294 T.I.P.: B-4266**