


PROFILE -L-

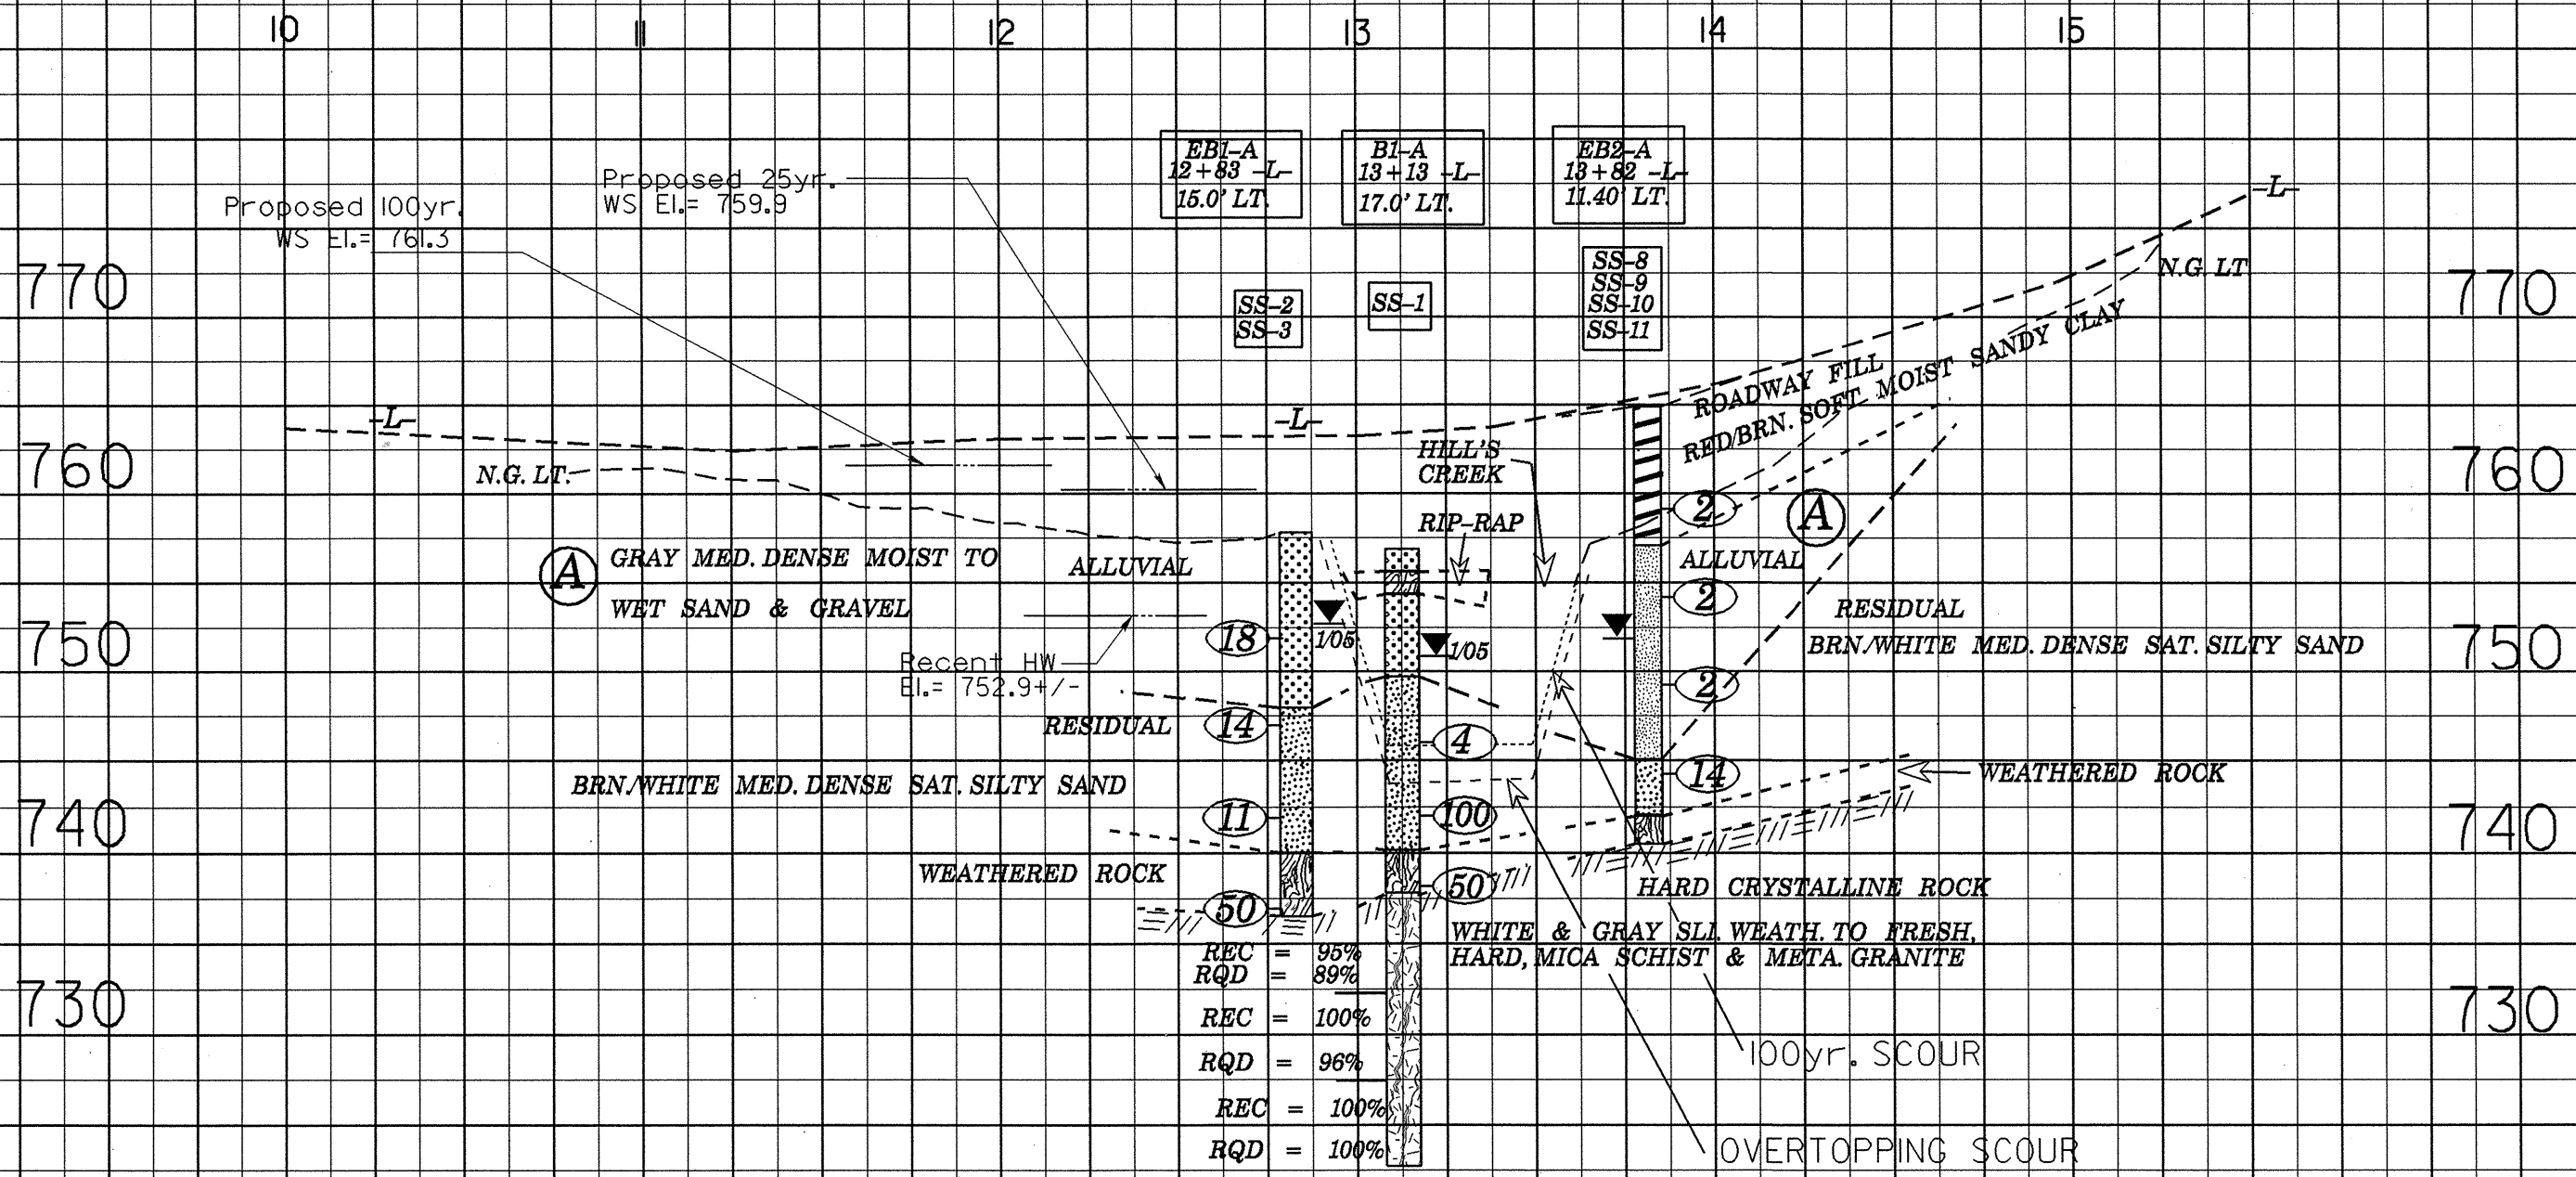

REC	=	95%
RQD	=	89%
REC	=	100%
RQD	=	96%
REC	=	100%
RQD	=	100%