


SECTION THROUGH B2-A & B2-B

SHEET OF

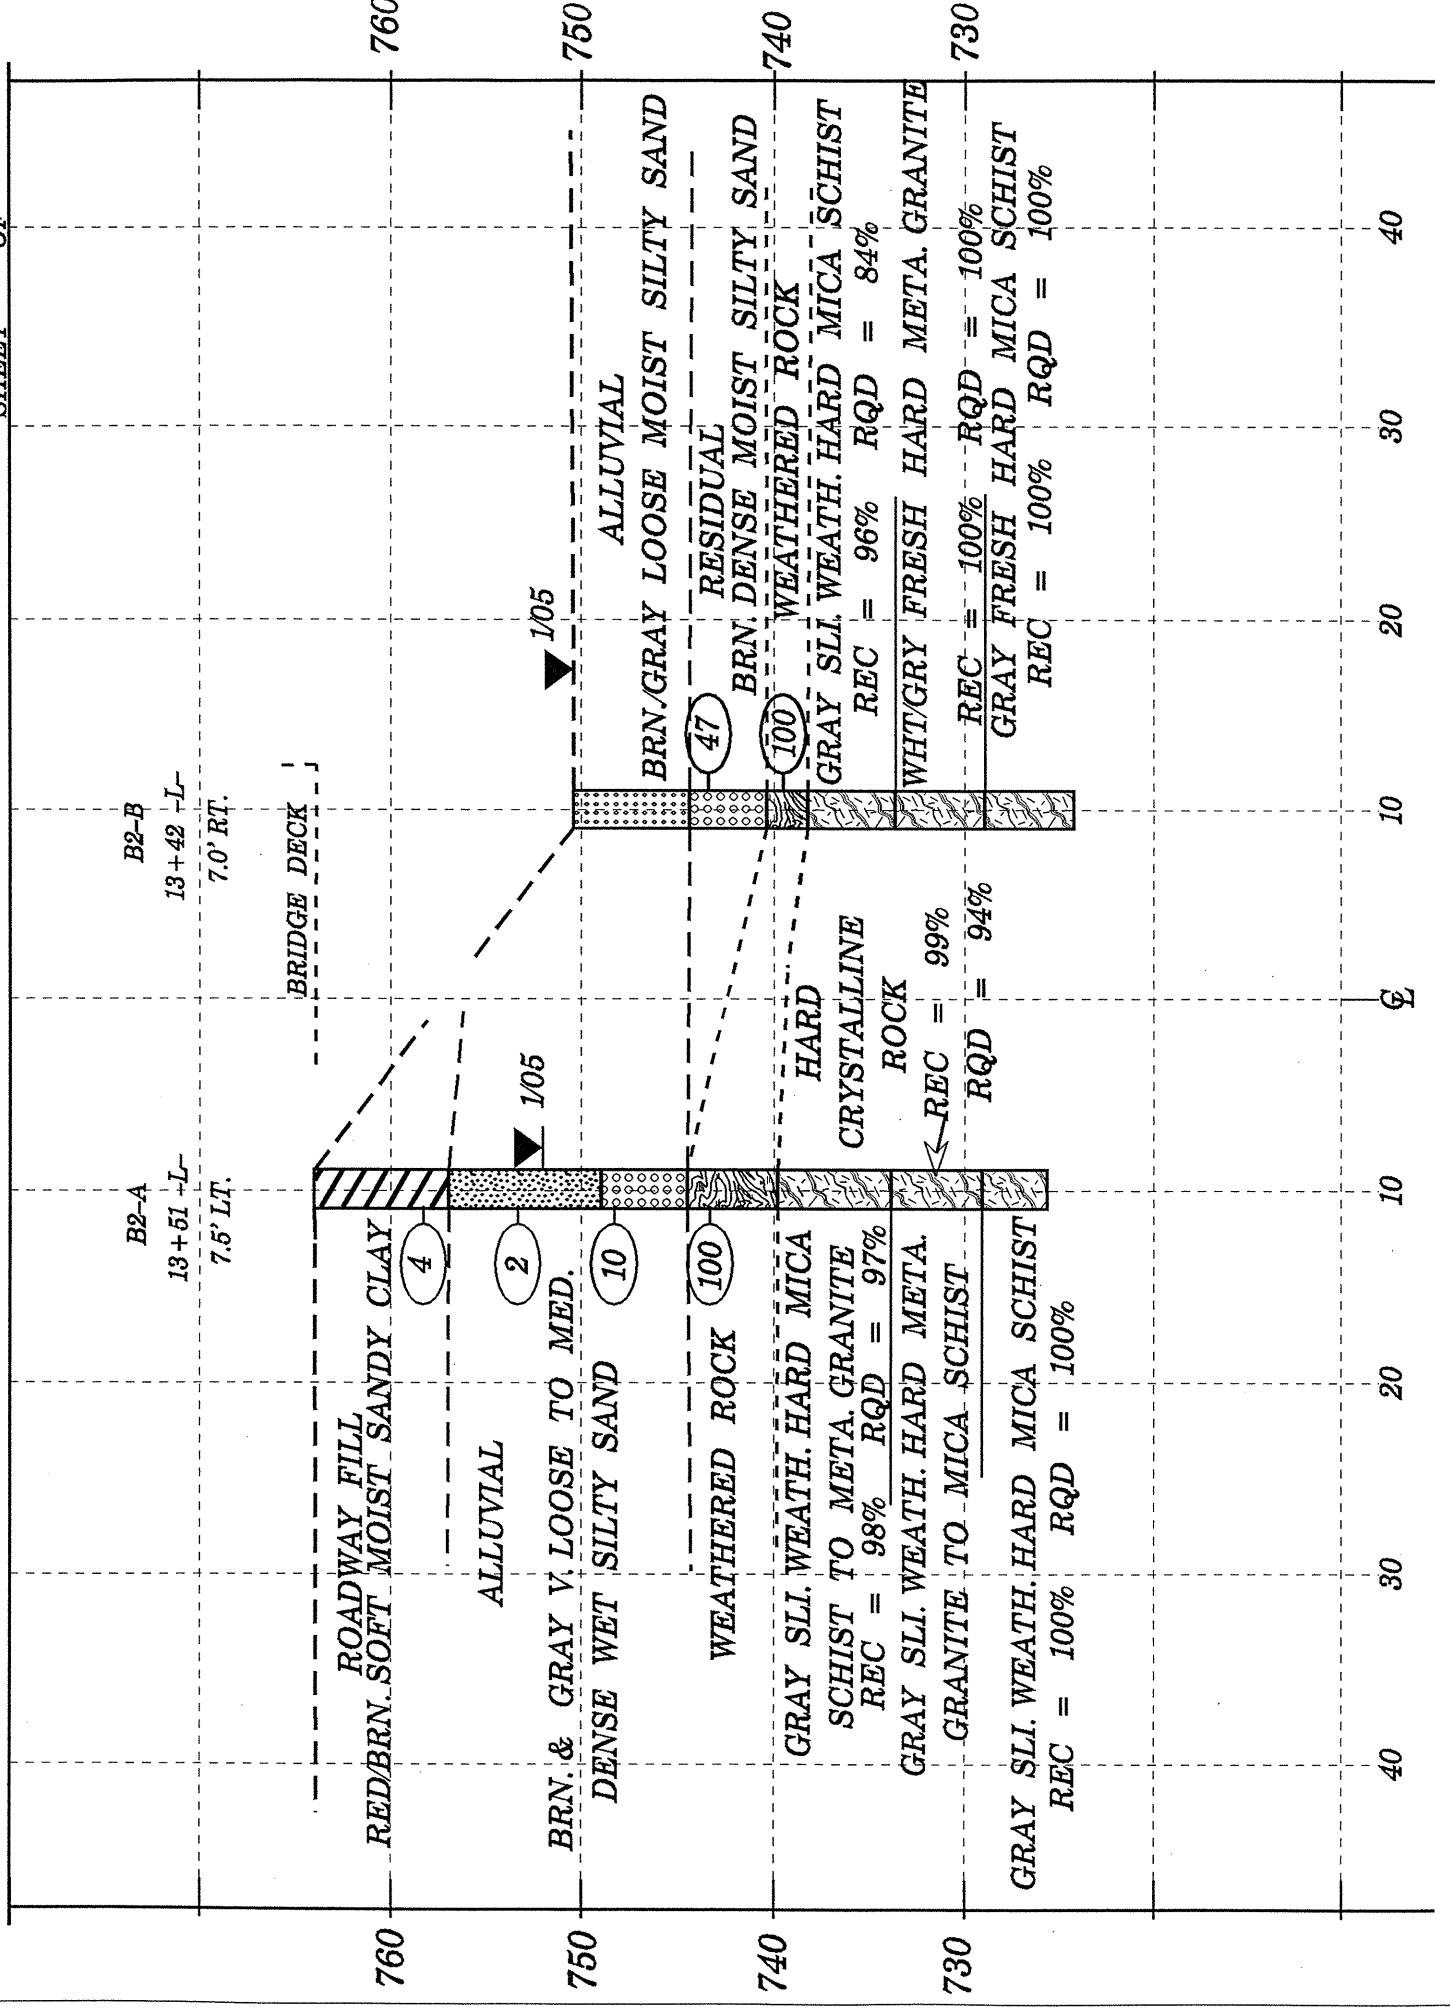

SECTION THROUGH END BENT 2

SHEET OF

