

END OF CURB WITHOUT SHOULDER BERM GUTTER

PROJECT NO. B-4266


RUTHERFORD COUNTY

STATION: 13+29.00 -L-

SHEET 1 OF 3

STATE OF NORTH CAROLINA
DEPARTMENT OF TRANSPORTATION
RALEIGH

STANDARD
BRIDGE APPROACH SLAB
FOR PRESTRESSED CONCRETE
BOX BEAM WITH
BARRIER RAIL

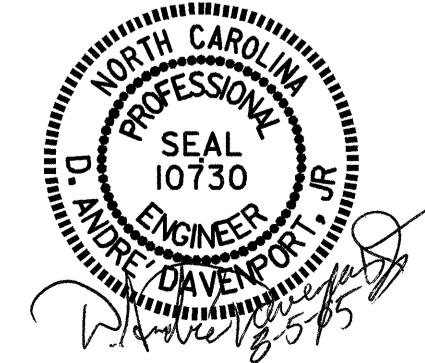

ASSEMBLED BY :	S. P. LAM	DATE :	8/05/05
CHECKED BY :	AS / DAD	DATE :	8/05/05
DRAWN BY :	LES 8/01	REV. 10/17/00	RWW/LES
CHECKED BY :	RDR 8/01	REV. 7/10/01	LES/RDR
		REV. 5/7/03R	RWW/JTE

REVISIONS						SHEET NO.	
NO.	BY:	DATE:	NO.	BY:	DATE:	S-16	
1			3			TOTAL SHEETS 18	
2			4				