


PROJECT NO. B-4266
RUTHERFORD COUNTY
 STATION: 13+29.00-L-

SHEET 1 OF 5

STATE OF NORTH CAROLINA
 DEPARTMENT OF TRANSPORTATION
 RALEIGH

3'-0" X 3'-3"
 PRESTRESSED CONCRETE
 BOX BEAM UNIT

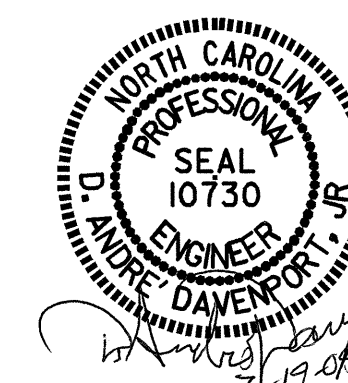

ASSEMBLED BY : H. TOM BARBOUR DATE : 4-8-05
 CHECKED BY : D. A. DAVENPORT DATE : 4-05
 DRAWN BY : TLA 3/05
 CHECKED BY :

REVISIONS						SHEET NO.
NO.	BY:	DATE:	NO.	BY:	DATE:	S-4
1			3			TOTAL SHEETS
2			4			18