


8/23/99

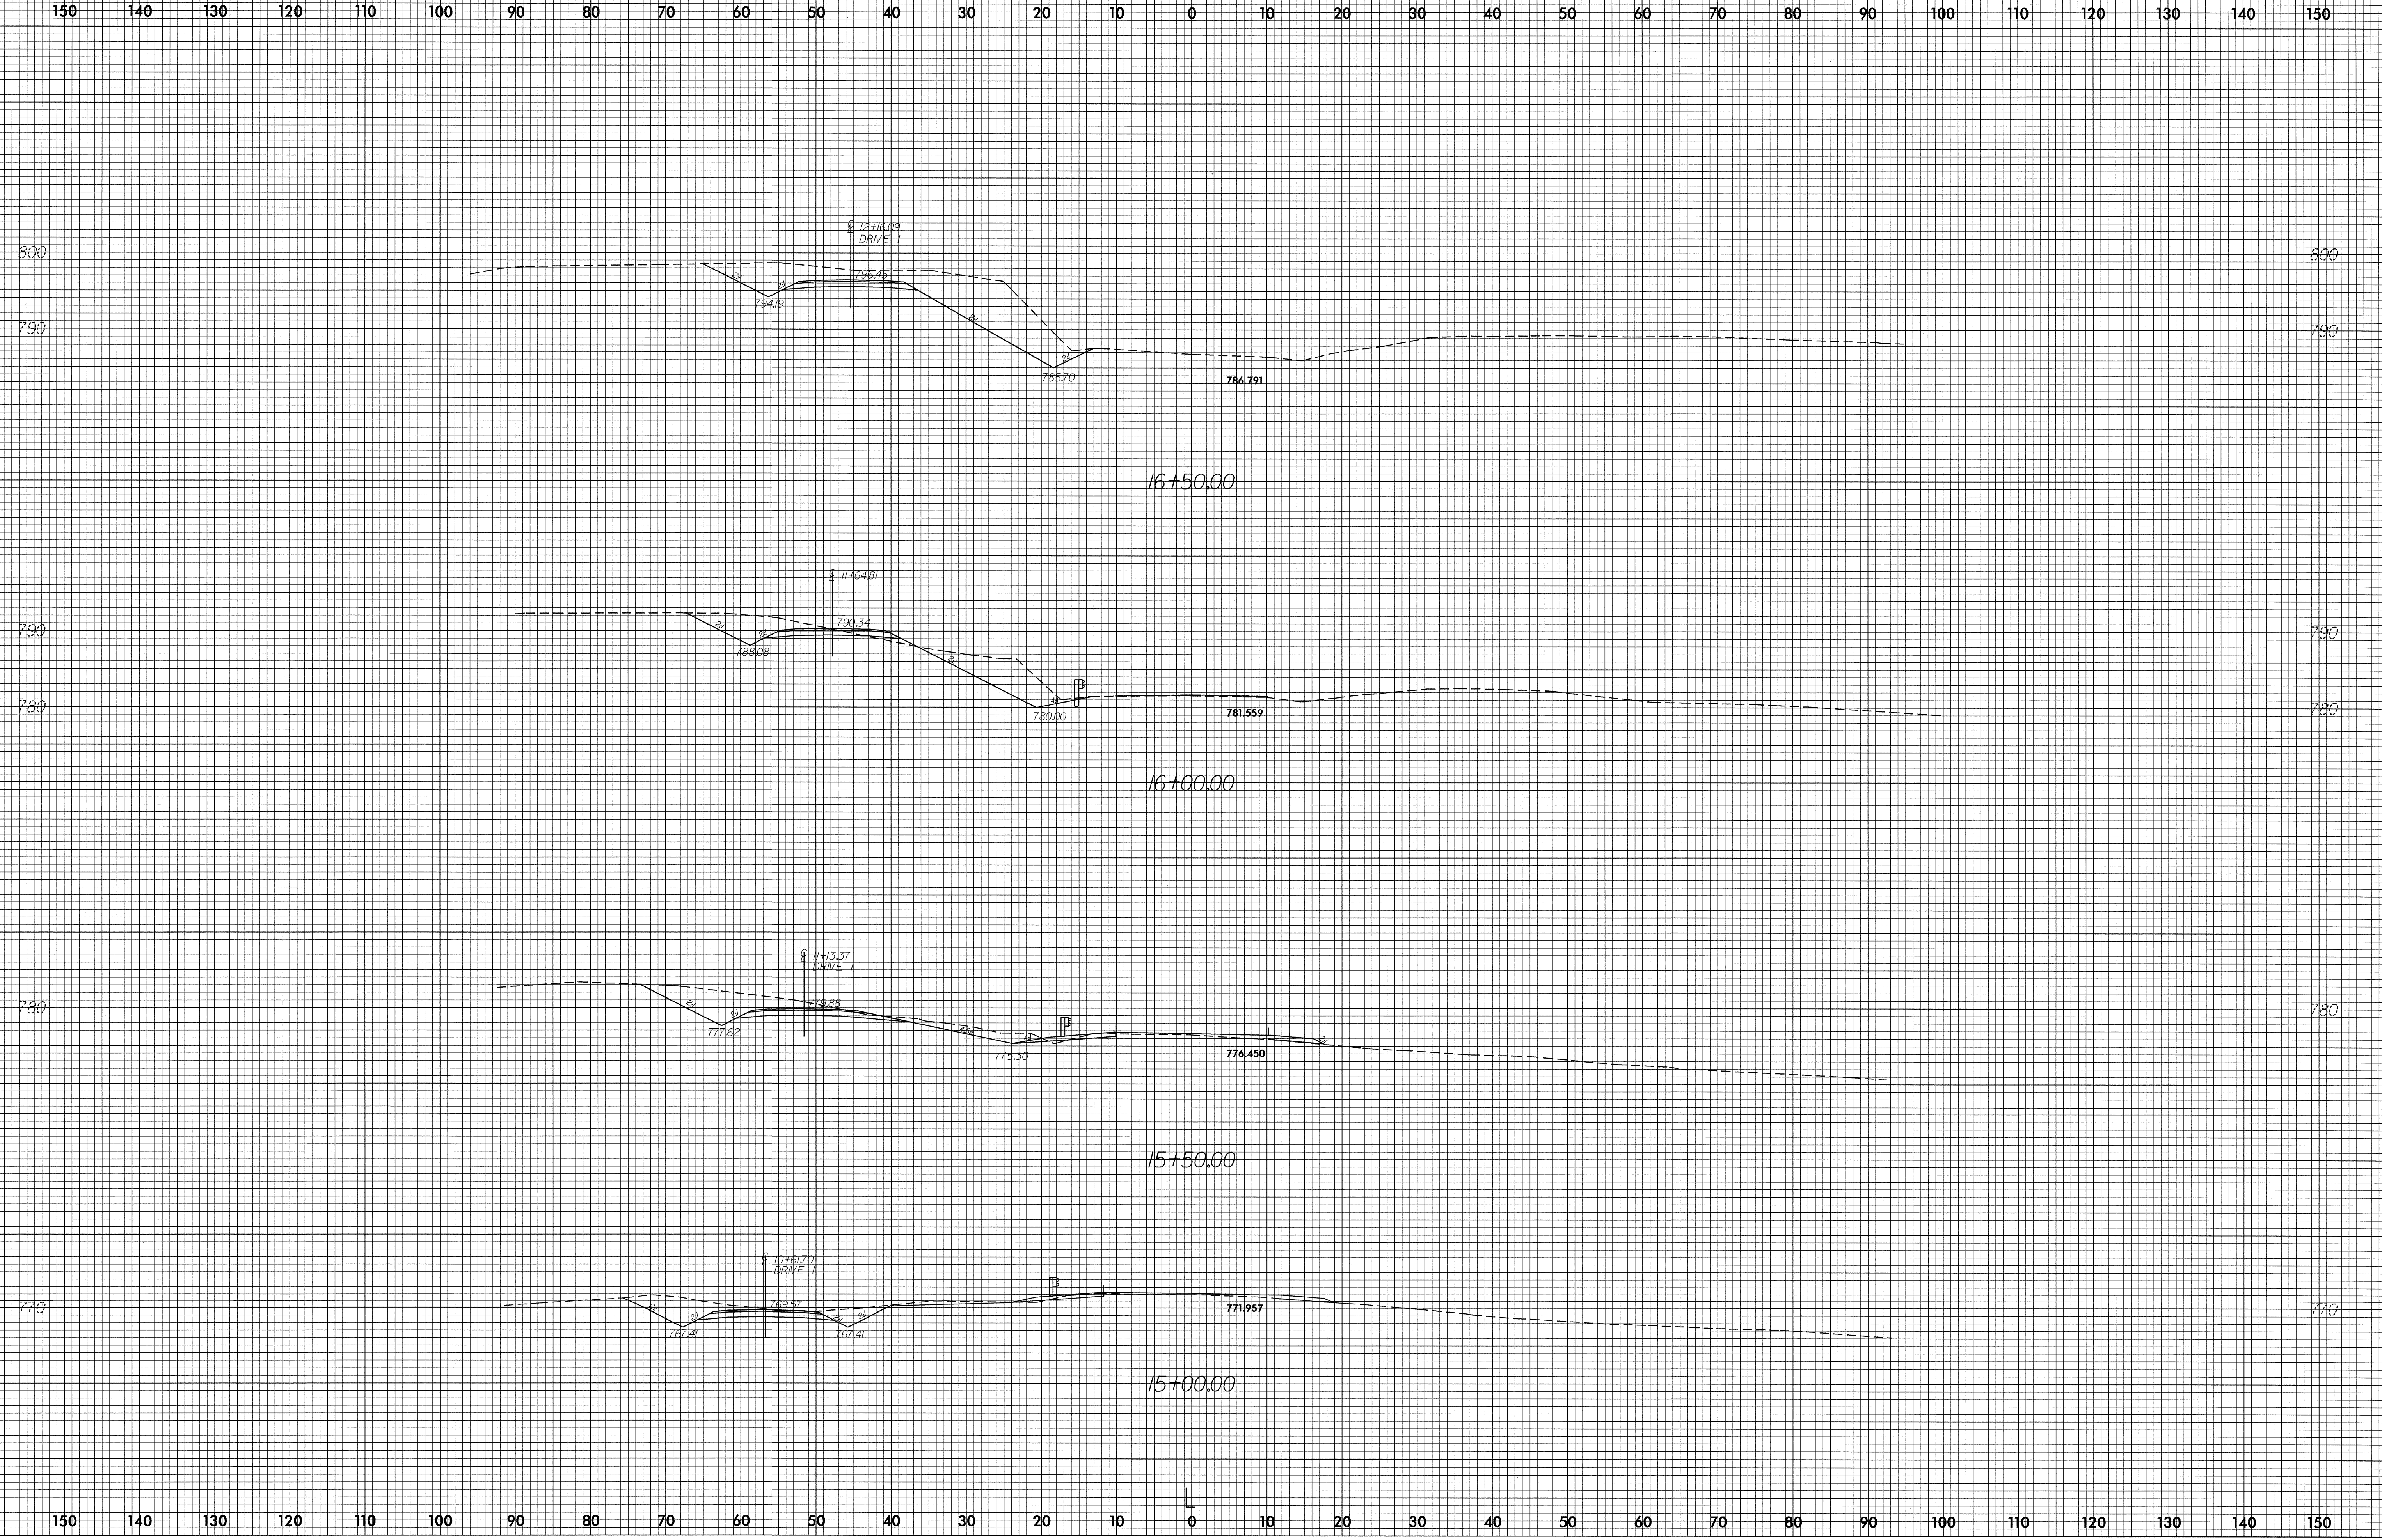

06-JUL-2005 16:52
f:\p06\rd\1500\XSC\1500.plt
USER:RMB