


PLAN - SPANS A-E

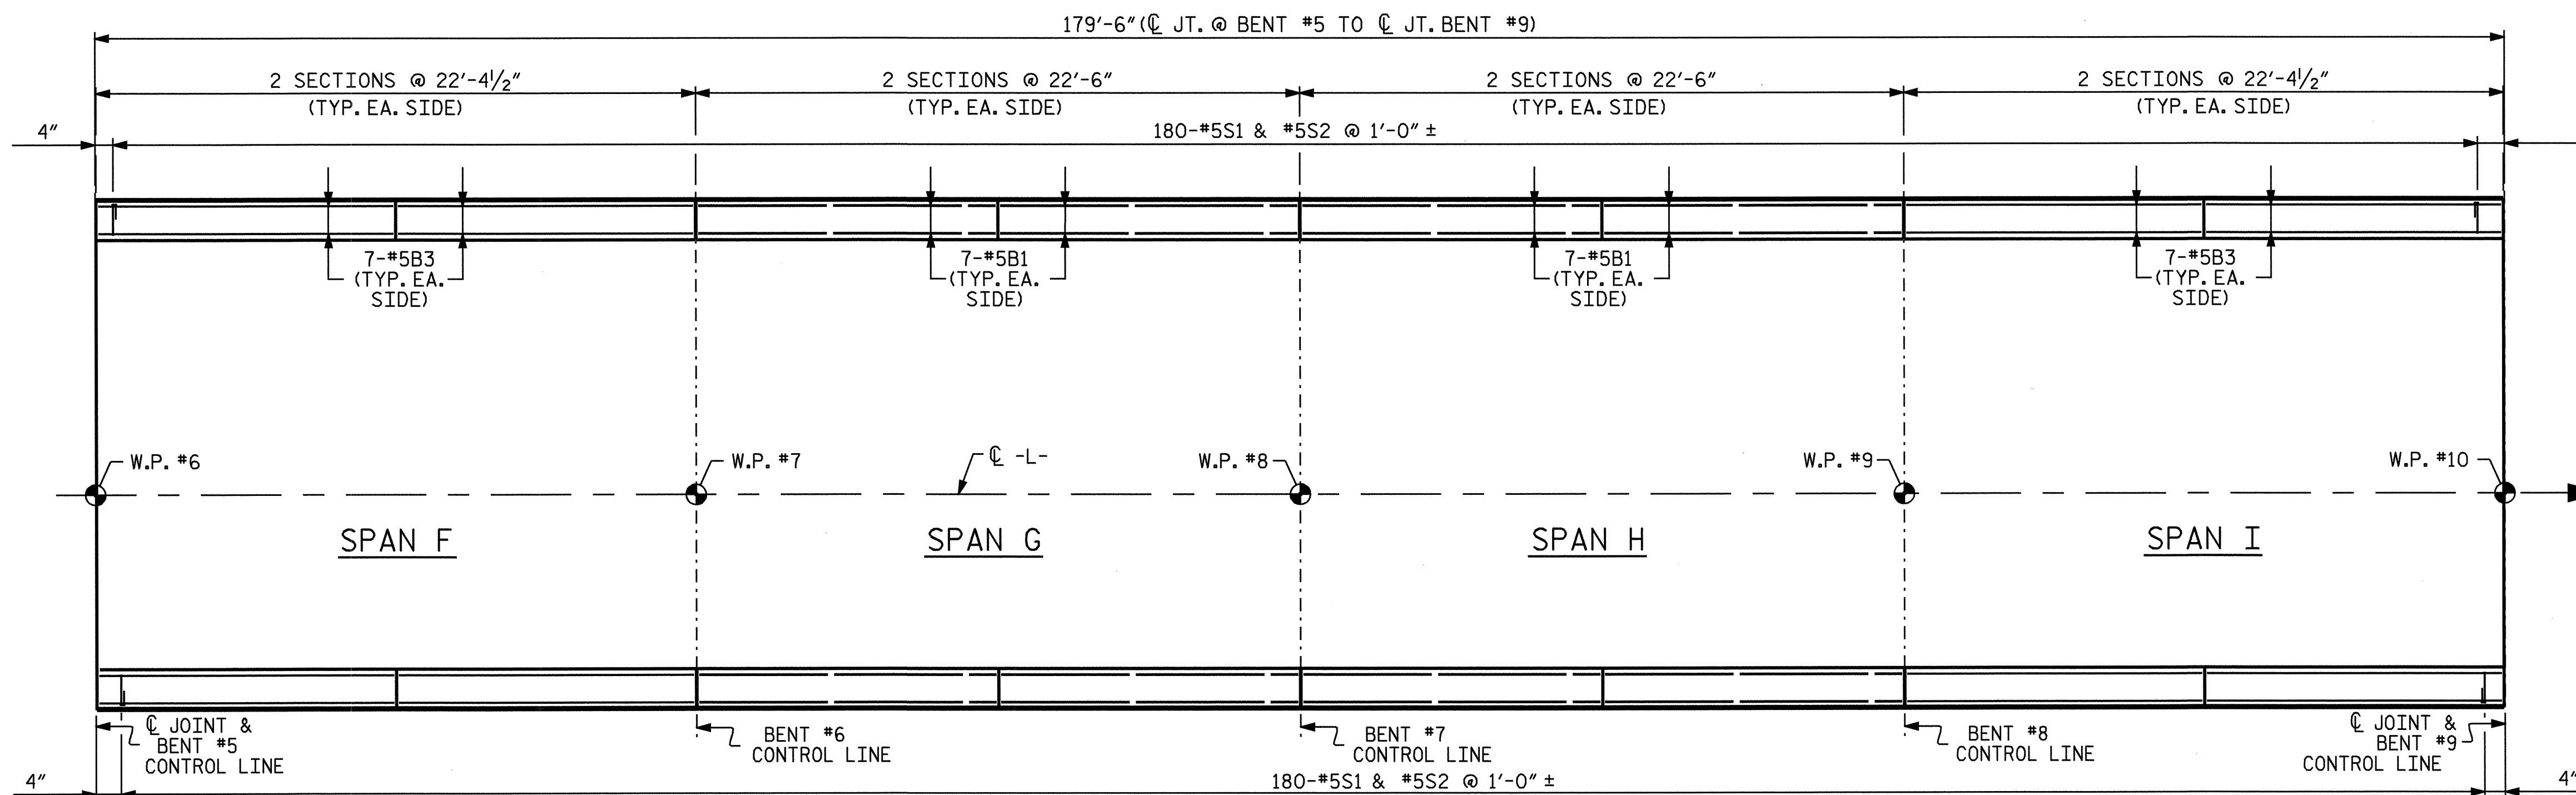


PLAN - SPANS F-I

PROJECT NO. B-4009
 ANSON COUNTY
 STATION: 38+66.50-L-

SHEET 1 OF 2

STATE OF NORTH CAROLINA
 DEPARTMENT OF TRANSPORTATION
 RALEIGH

CONCRETE
 BARRIER RAIL

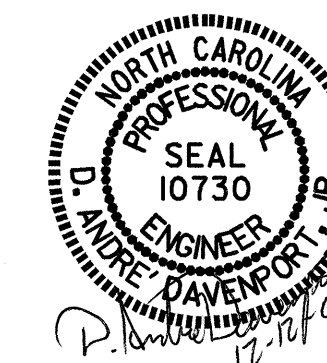

DRAWN BY : H. T. BARBOUR DATE : 1-07-05
 CHECKED BY : A. COLE DATE : 2-05

12-DEC-2005 09:51
 R:\STRUCTURE\barbour\Microstation\B-4009.sd_BR_01.dgn
 odavenport

REVISIONS						SHEET NO.	
NO.	BY:	DATE:	NO.	BY:	DATE:	S-25	
1			3			TOTAL SHEETS	64
2			4				