


MATCH LINE C-C SHEET 4 OF 8
MATCH LINE C-C SHEET 5 OF 8

MATCH LINE D-D SHEET 5 OF 8
MATCH LINE D-D SHEET 6 OF 8

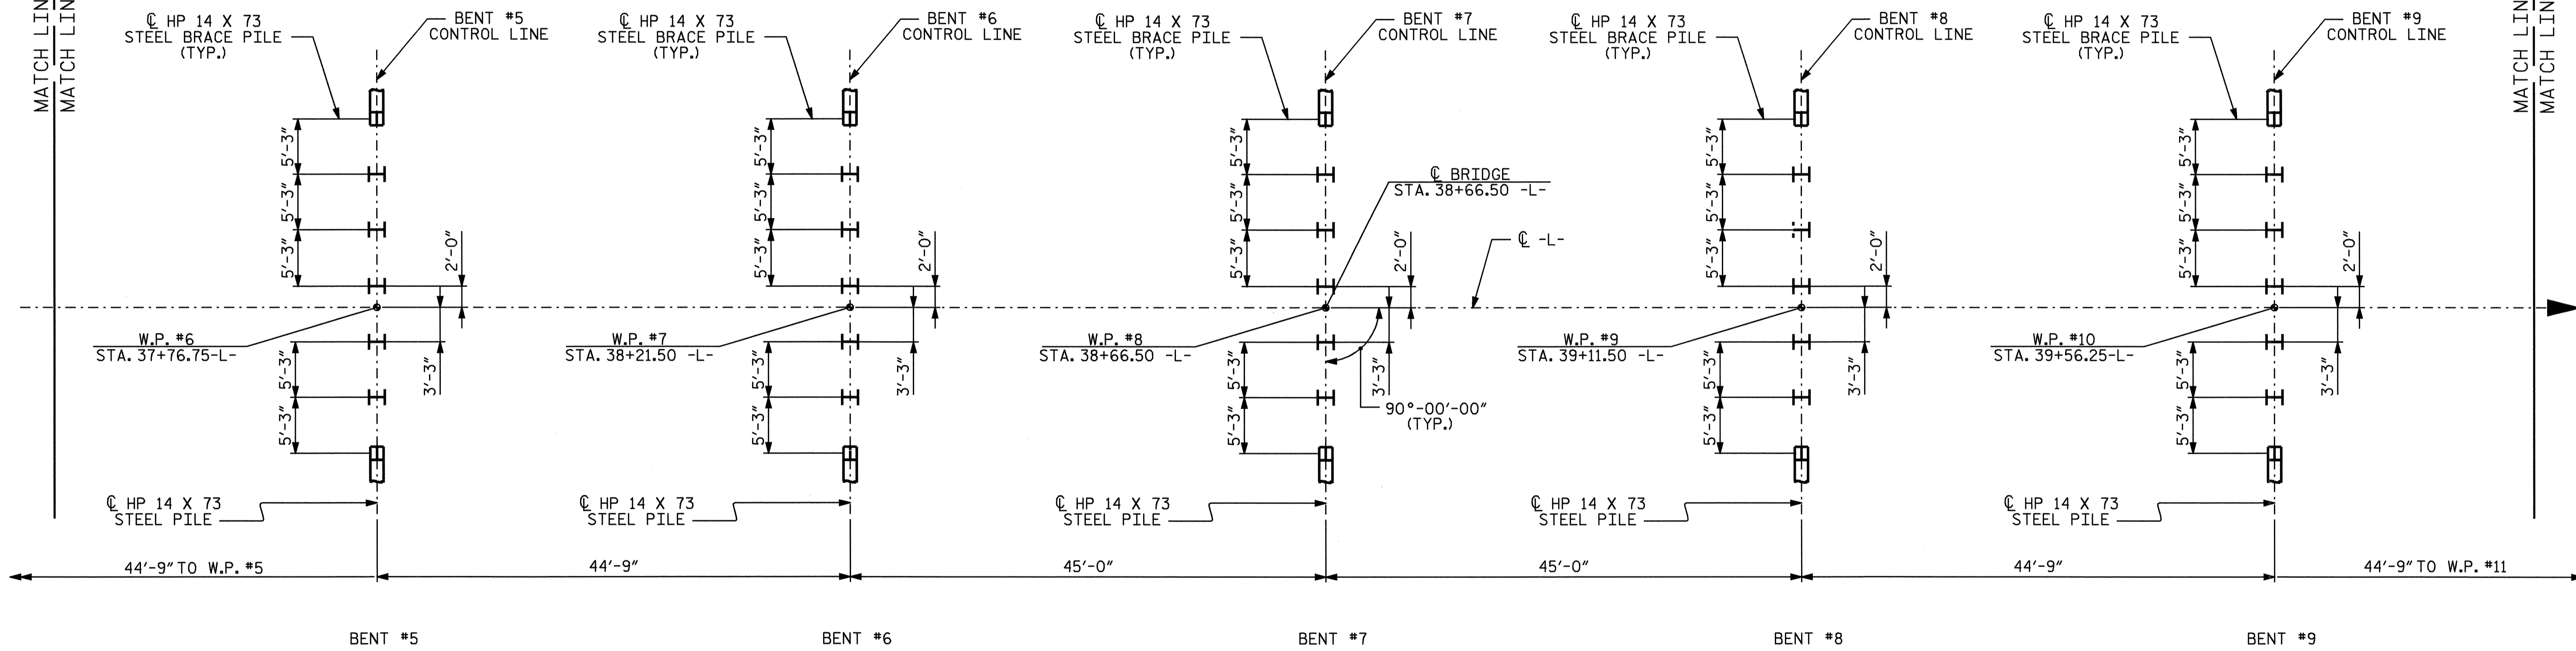


FOUNDATION LAYOUT PLAN

DIMENSIONS LOCATING PILES ARE SHOWN TO THE PILE CENTERLINE
BRACE PILES AT BENTS ARE BATTERED 1 1/2:12

PROJECT NO. B-4009
ANSON COUNTY
STATION: 38+66.50 -L-

SHEET 5 OF 8

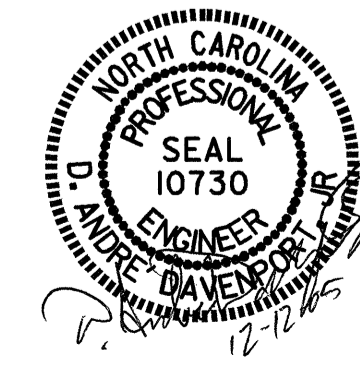

STATE OF NORTH CAROLINA
DEPARTMENT OF TRANSPORTATION
RALEIGH
GENERAL DRAWING
FOR BRIDGE OVER
BROWN CREEK ON US 74
BETWEEN POLKTON AND
WADESBORO

DRAWN BY : A. A. COLE DATE : 8-05
CHECKED BY : D. A. DAVENPORT DATE : 8-05

12-DEC-2005 11:37
R:\Structures\slam\Mlorostat\on\B-4009.sd.GD.dgn
adavenport

REVISIONS						SHEET NO.
NO.	BY:	DATE:	NO.	BY:	DATE:	S-5
1			3			TOTAL SHEETS
2			4			64